


FIRST FLOOR P L A N

SCALE: 1/4"=1'-0"  
 0 2 4 6


1ST FLR: 341 SF  
 GARAGE: 394 SF

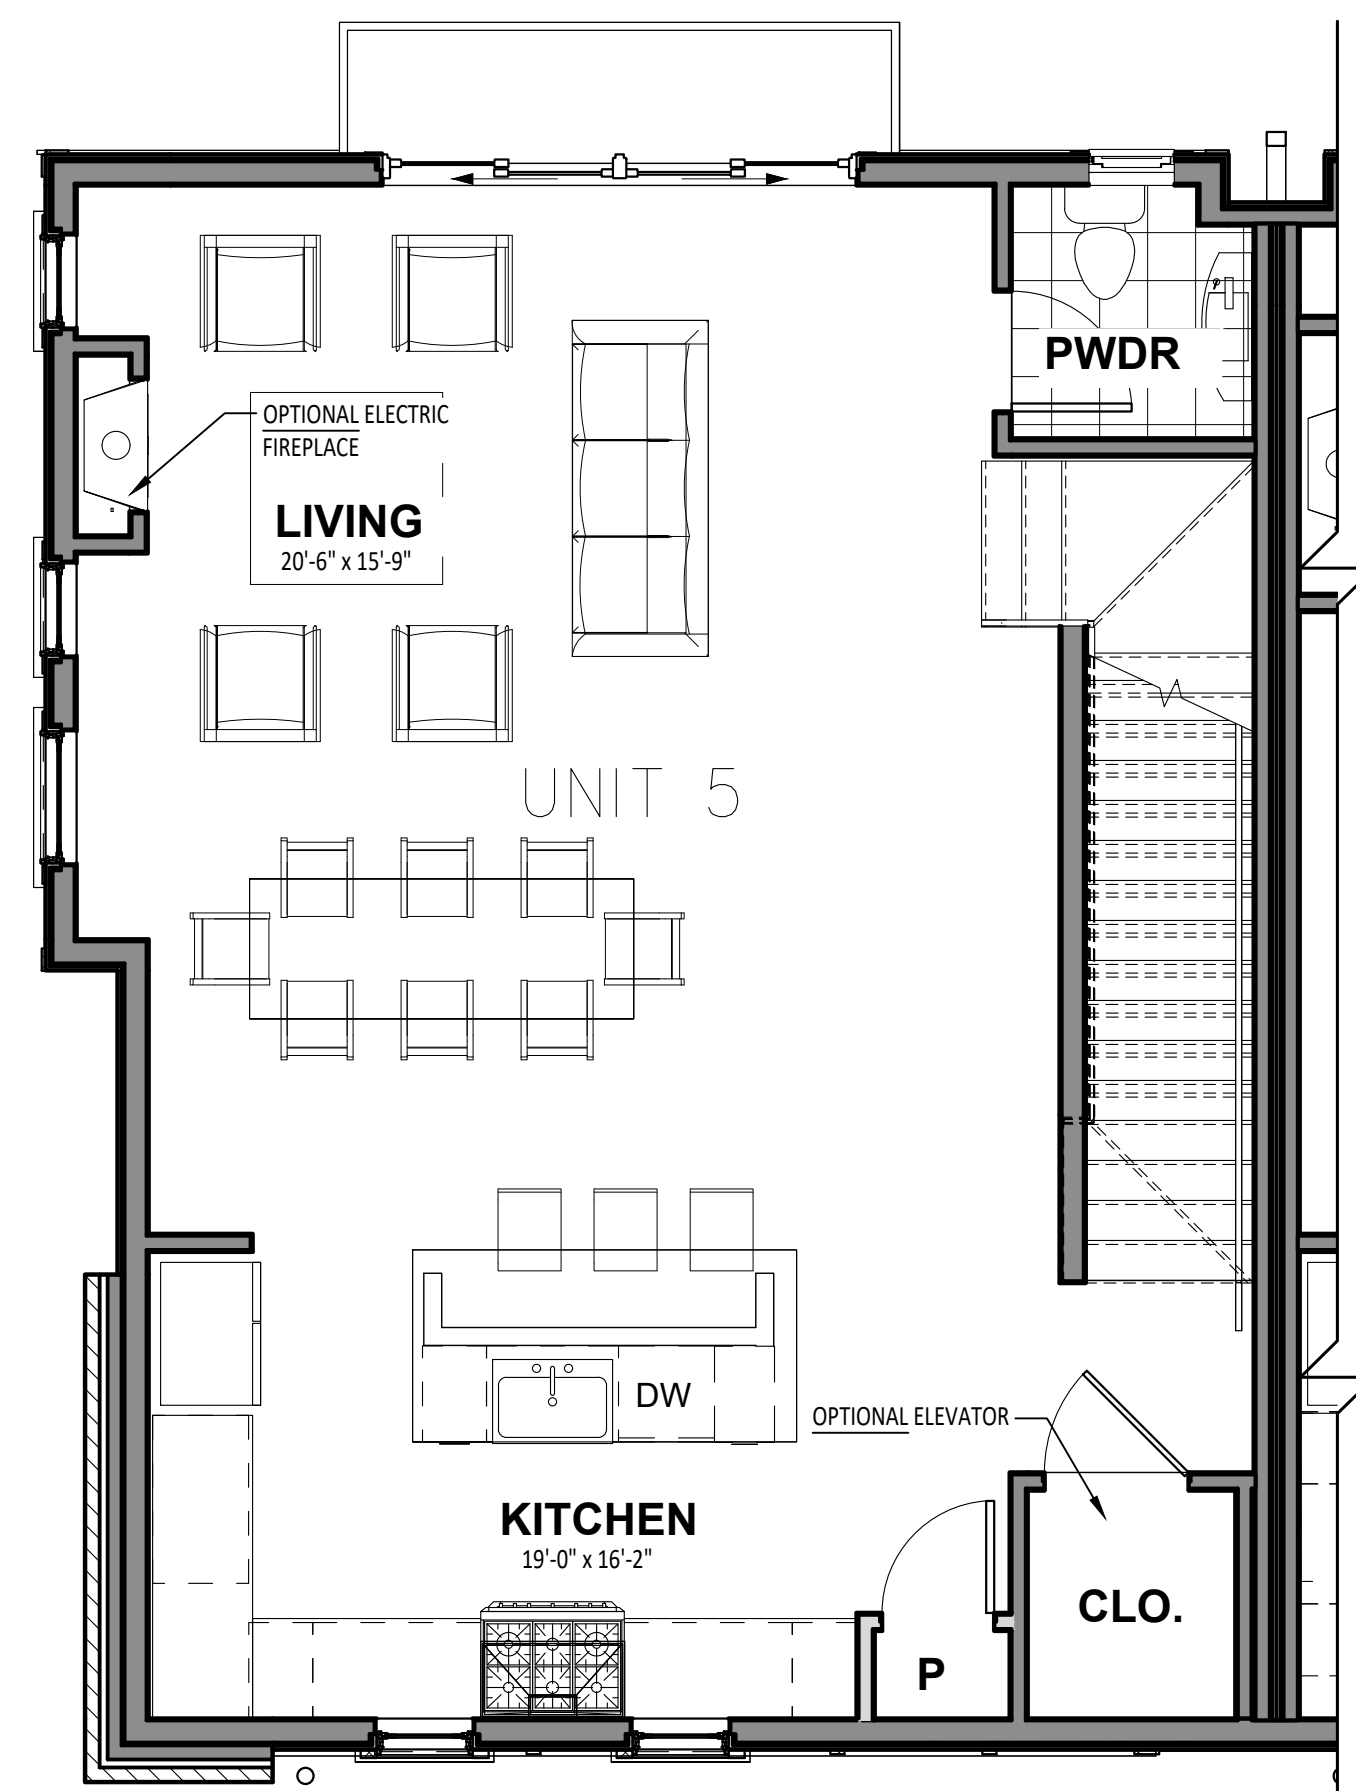

SECOND FLOOR P L A N

SCALE: 1/4"=1'-0"


2ND FLR: 826 SF

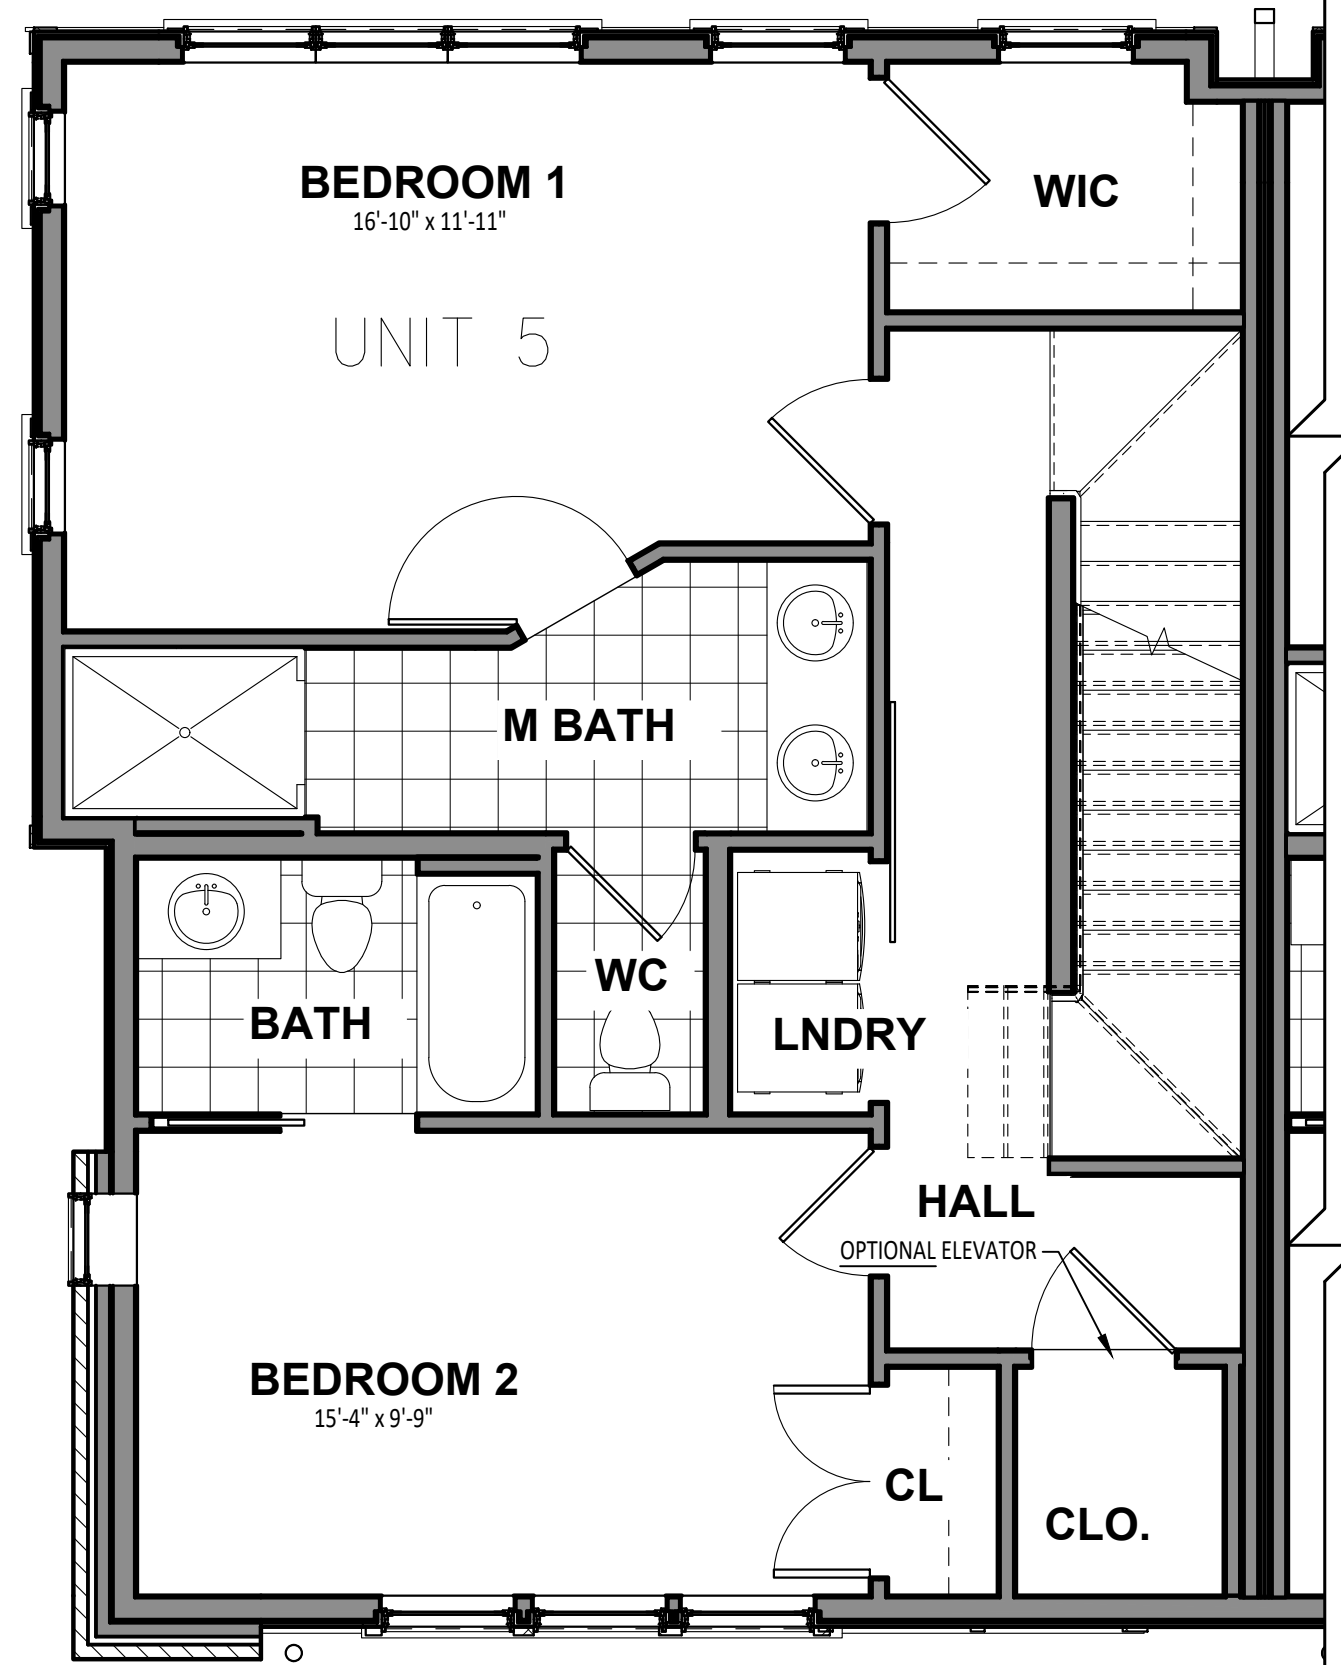

THIRD FLOOR P L A N

SCALE: 1/4"=1'-0"


3RD FLR: 826 SF

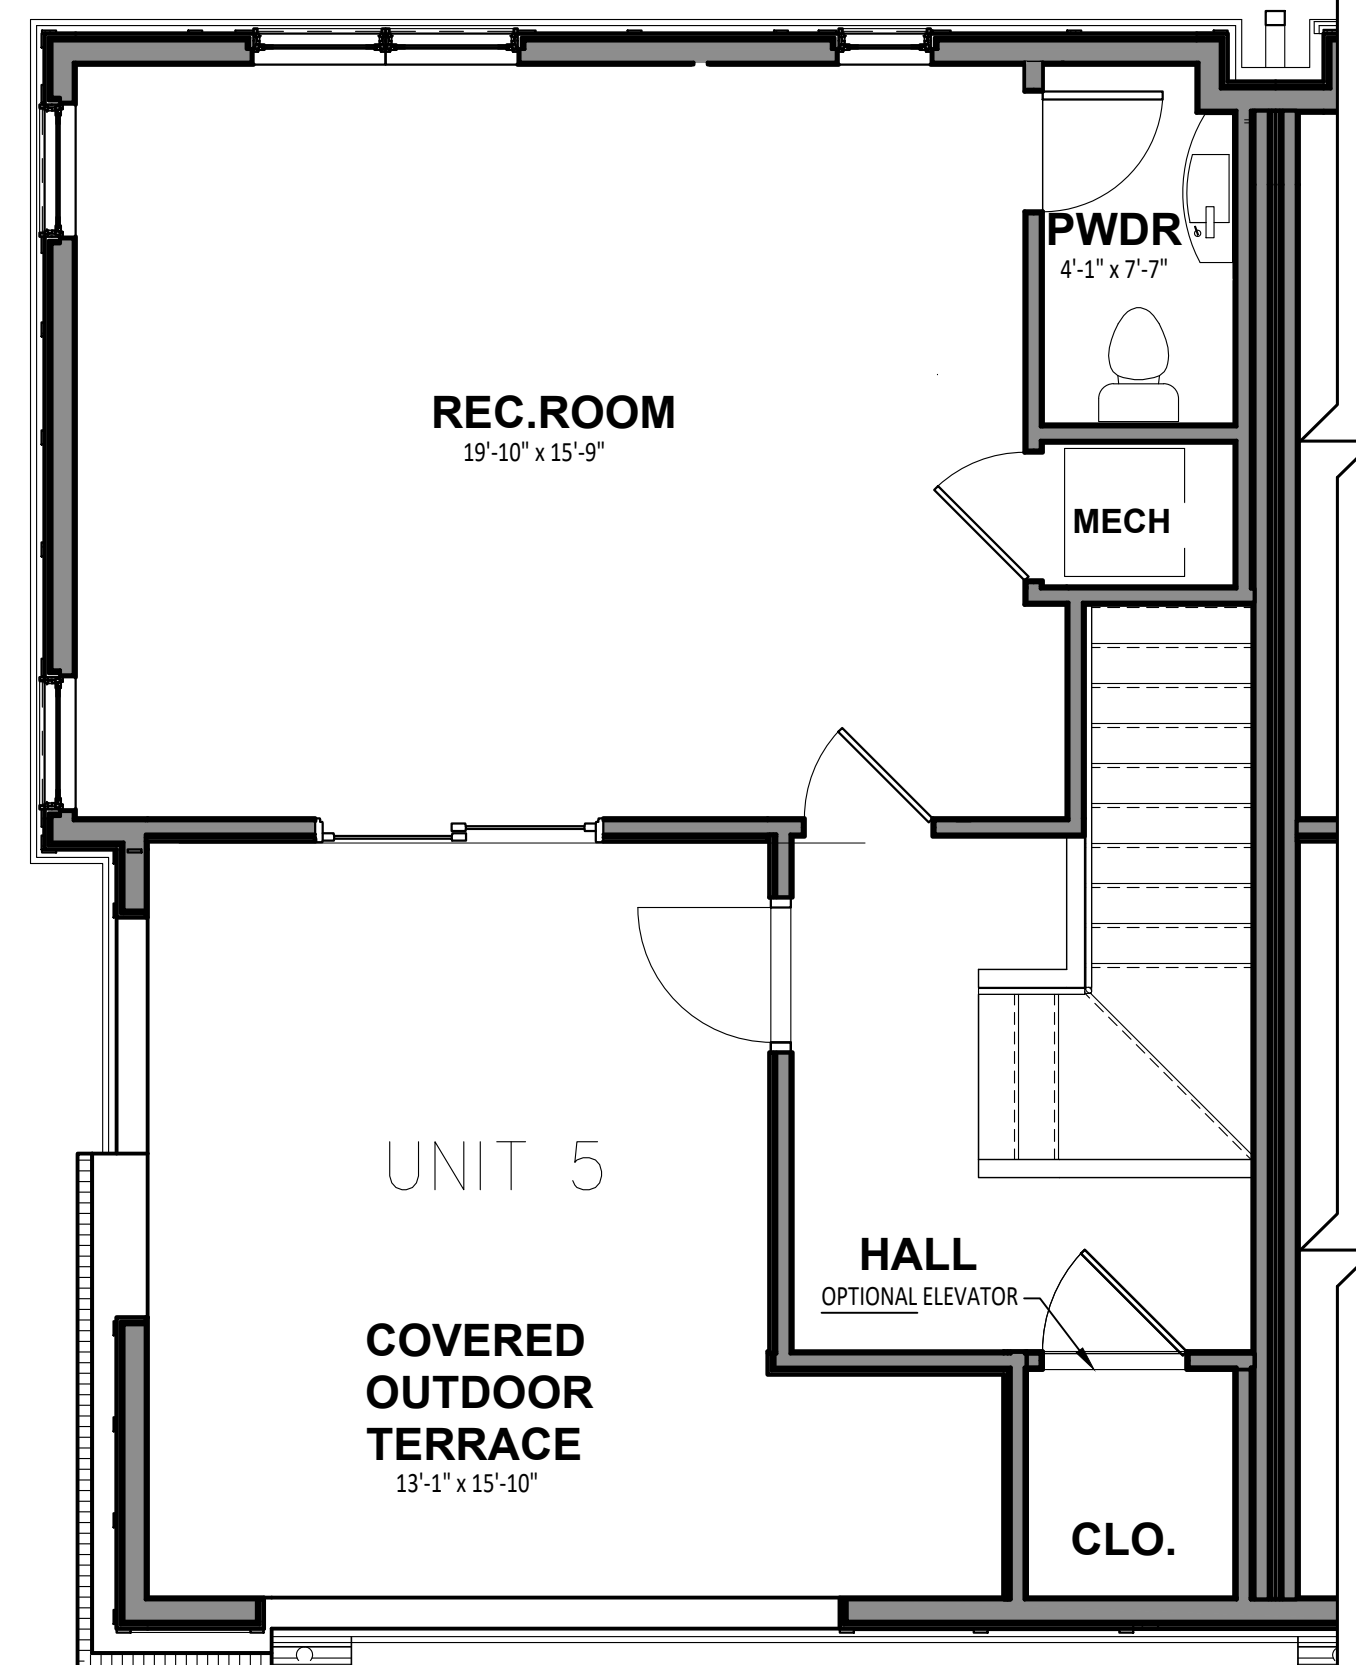

FOURTH FLOOR P L A N

SCALE: 1/4"=1'-0"

4TH FLR: 557 SF  
 TERRACE: 249 SF

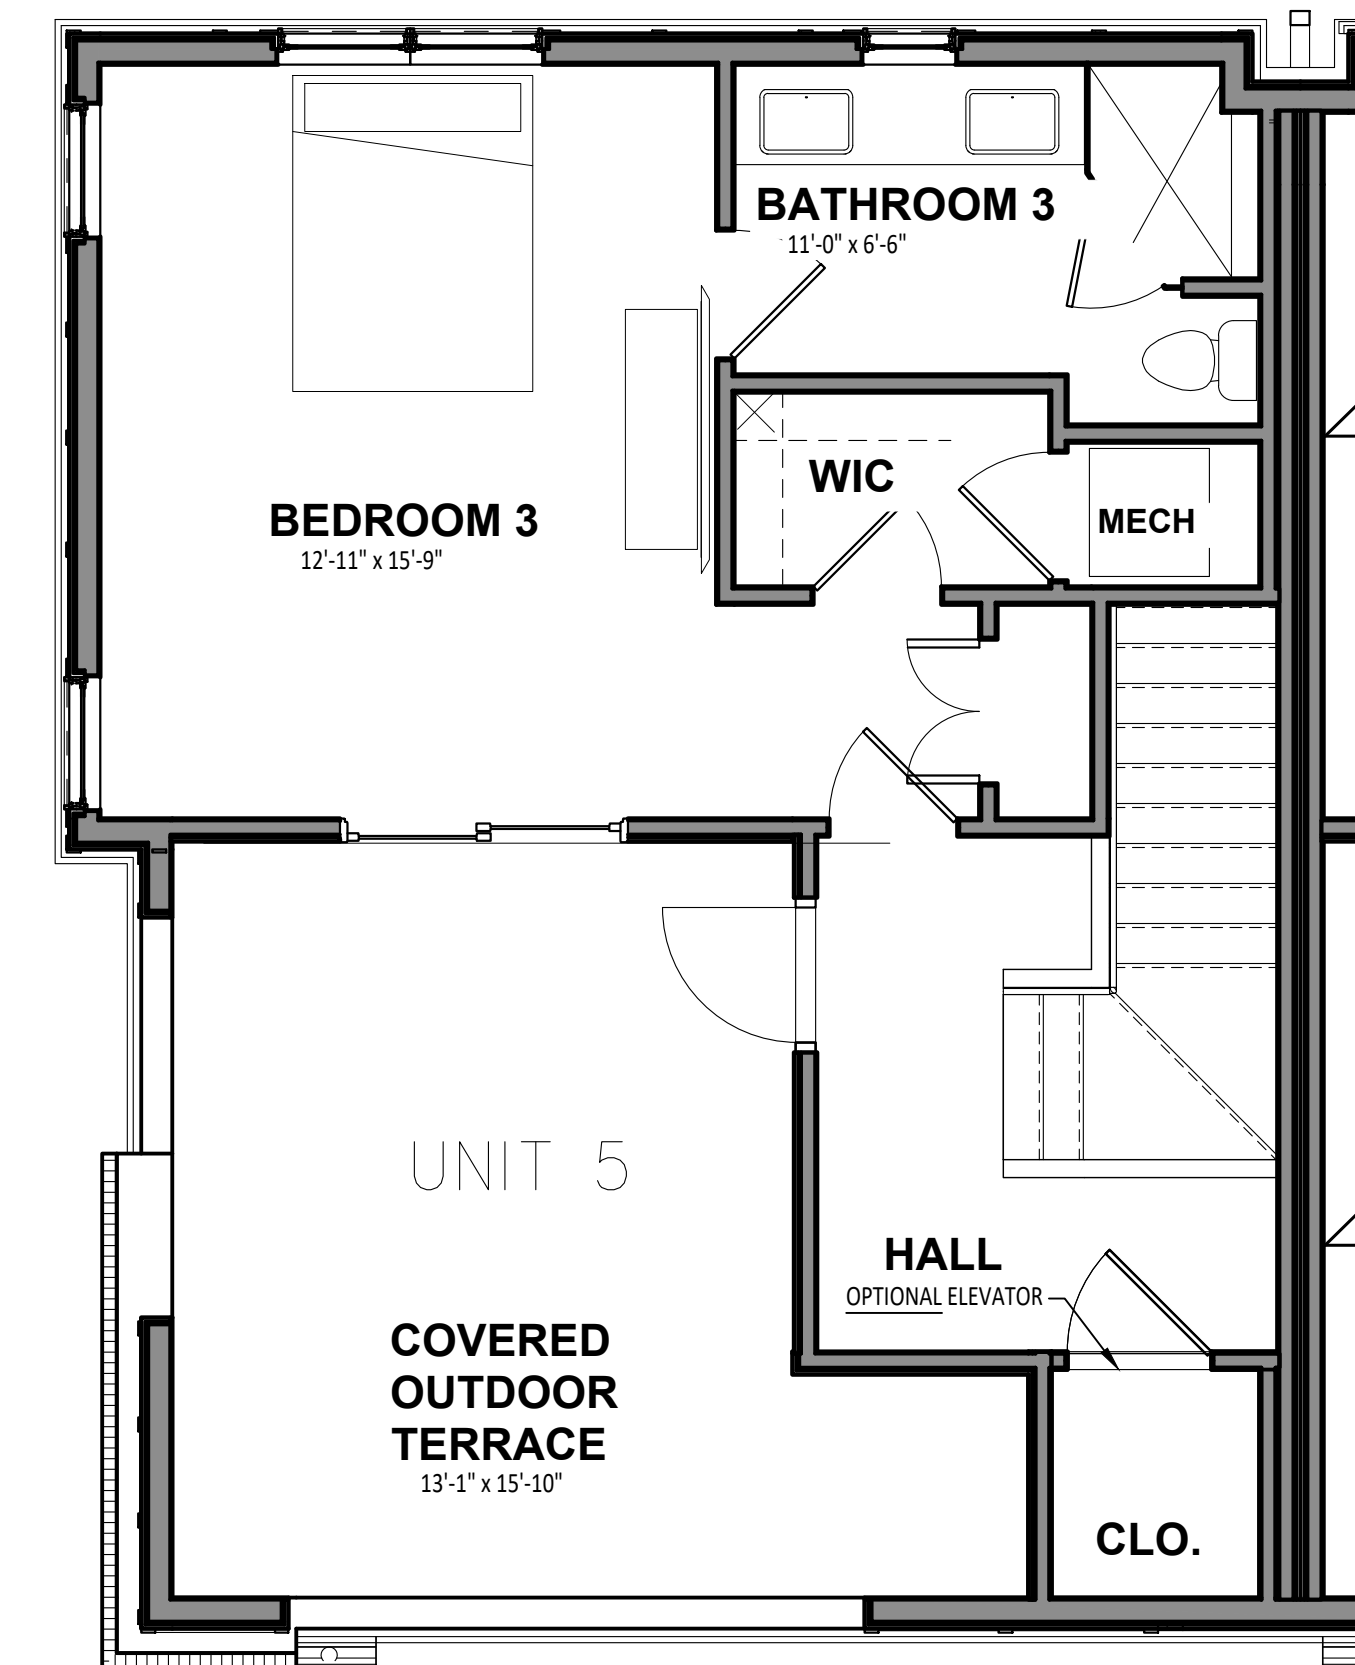

FOURTH FLOOR PLAN OPTION

SCALE: 1/4"=1'-0"

FINISHED SUITE OPTION

# UNIT 5 FLOOR PLANS



Brought to you By:  
 Justin Doyle Homes  
 5378 A Cox Smith Rd.  
 Mason, Ohio 45040  
 Contact:  
 Online sales  
 Megan Allen  
 419.460.1625  
 Megan.Allen@JustinDoyleHomes.com

**OAKLEY PLACE**  
 TOWNHOMES  
 3725 ISABELLA AVE.  
 CINCINNATI, OH 45205

Revision	4.14.23
No.	MARKETING PLAN SET
Sheet Title	Floor Plans
Scale	As Noted

This is a proprietary design of Justin Doyle Homes. The design data and information relating thereto is not to be used, disseminated, or reproduced in whole or in part without the written consent of Justin Doyle Homes.