


FIRST FLOOR P L A N

SCALE: 1/4"=1'-0"
0 2 4 6


1ST FLR: 335 SF
GARAGE: 391 SF

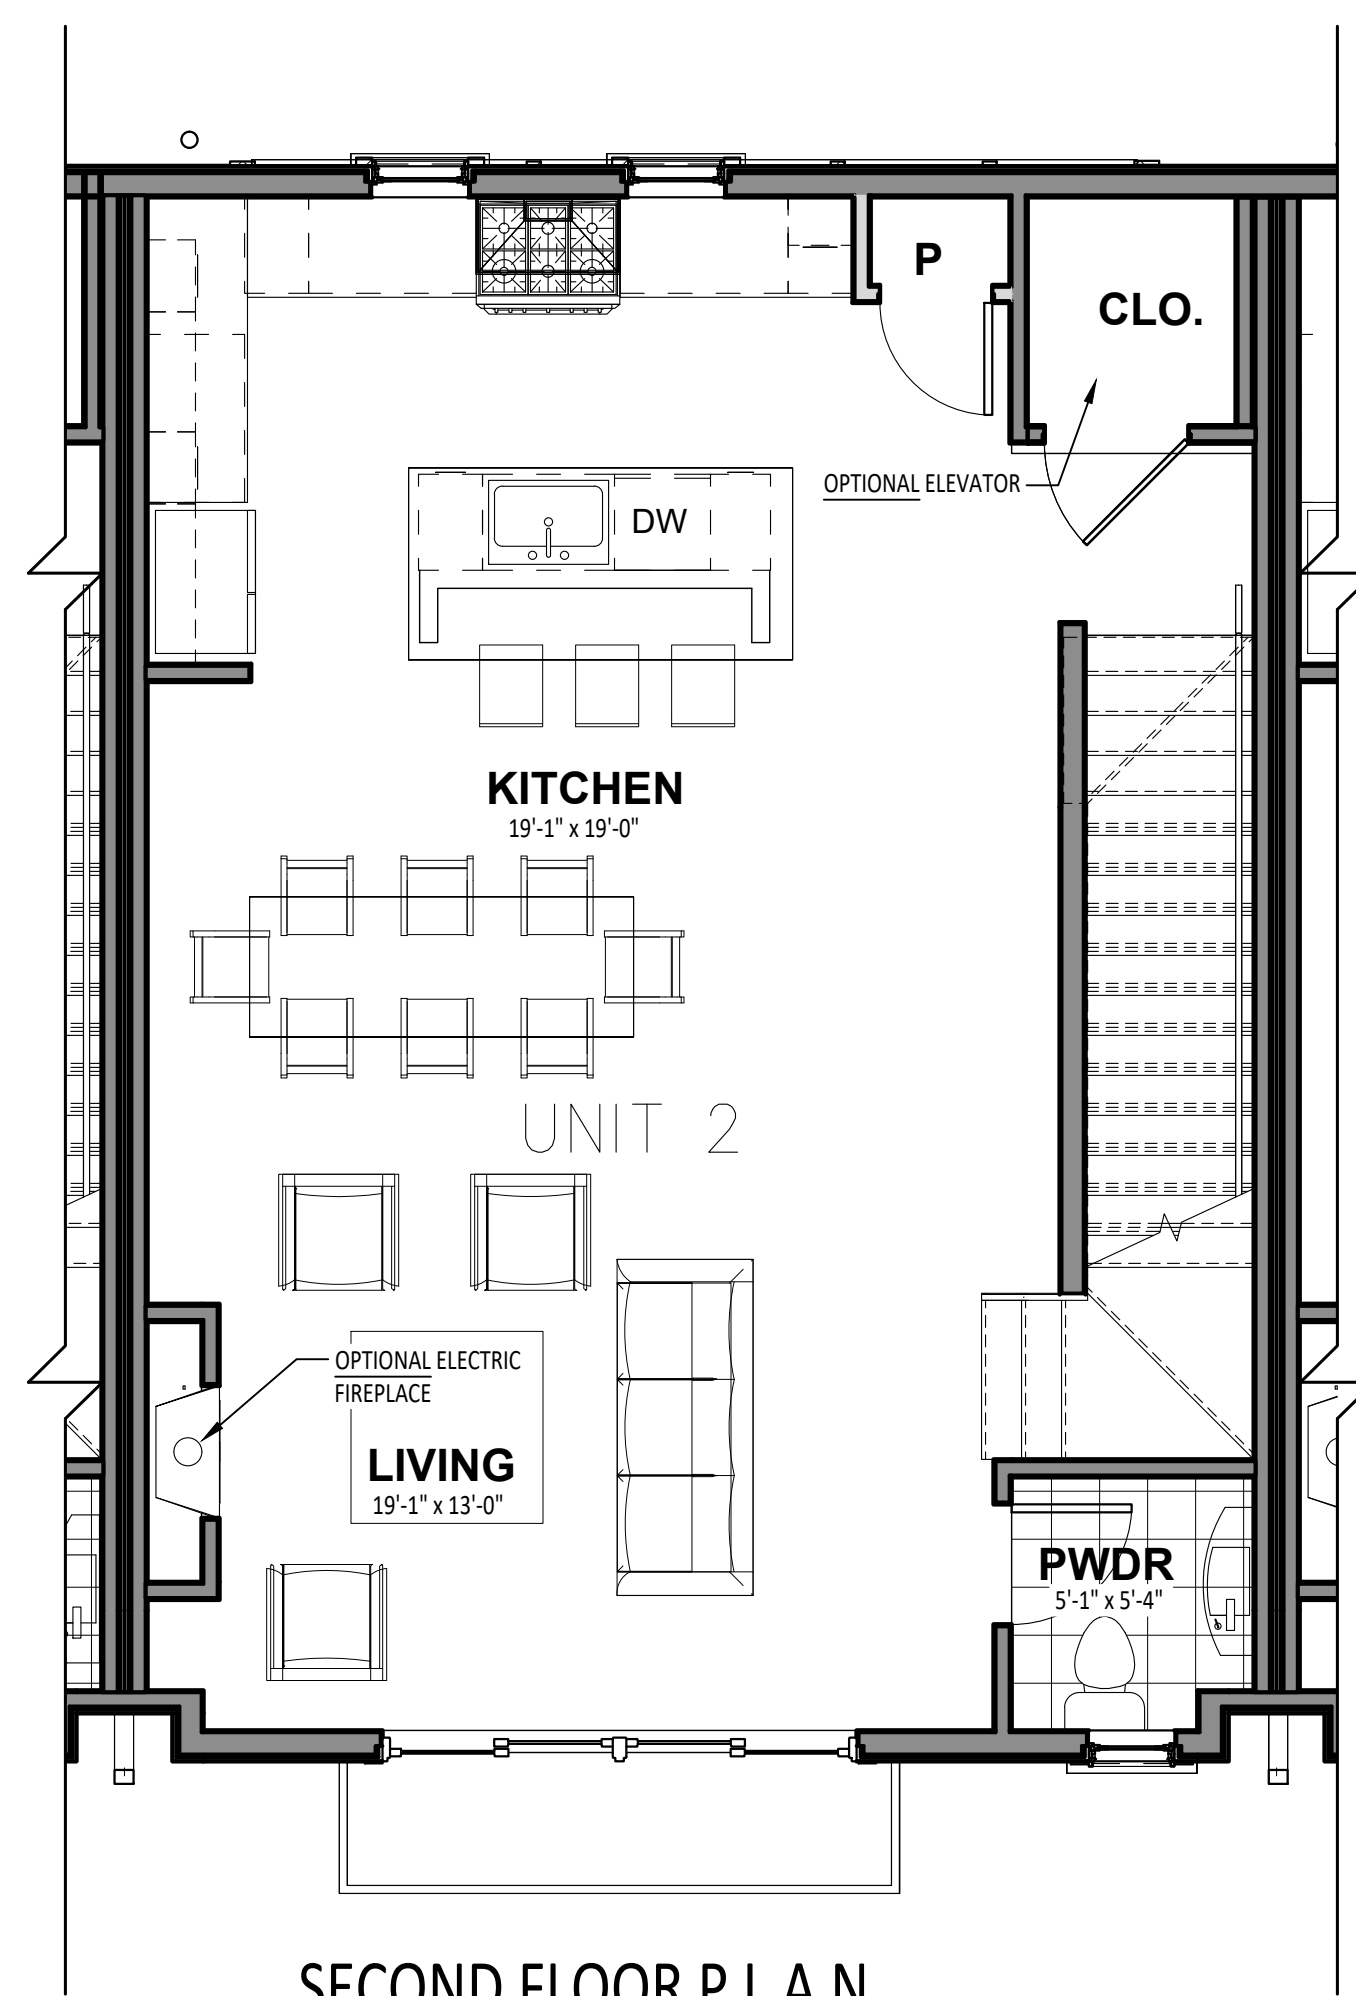

SECOND FLOOR P L A N

SCALE: 1/4"=1'-0"


2ND FLR: 795 SF

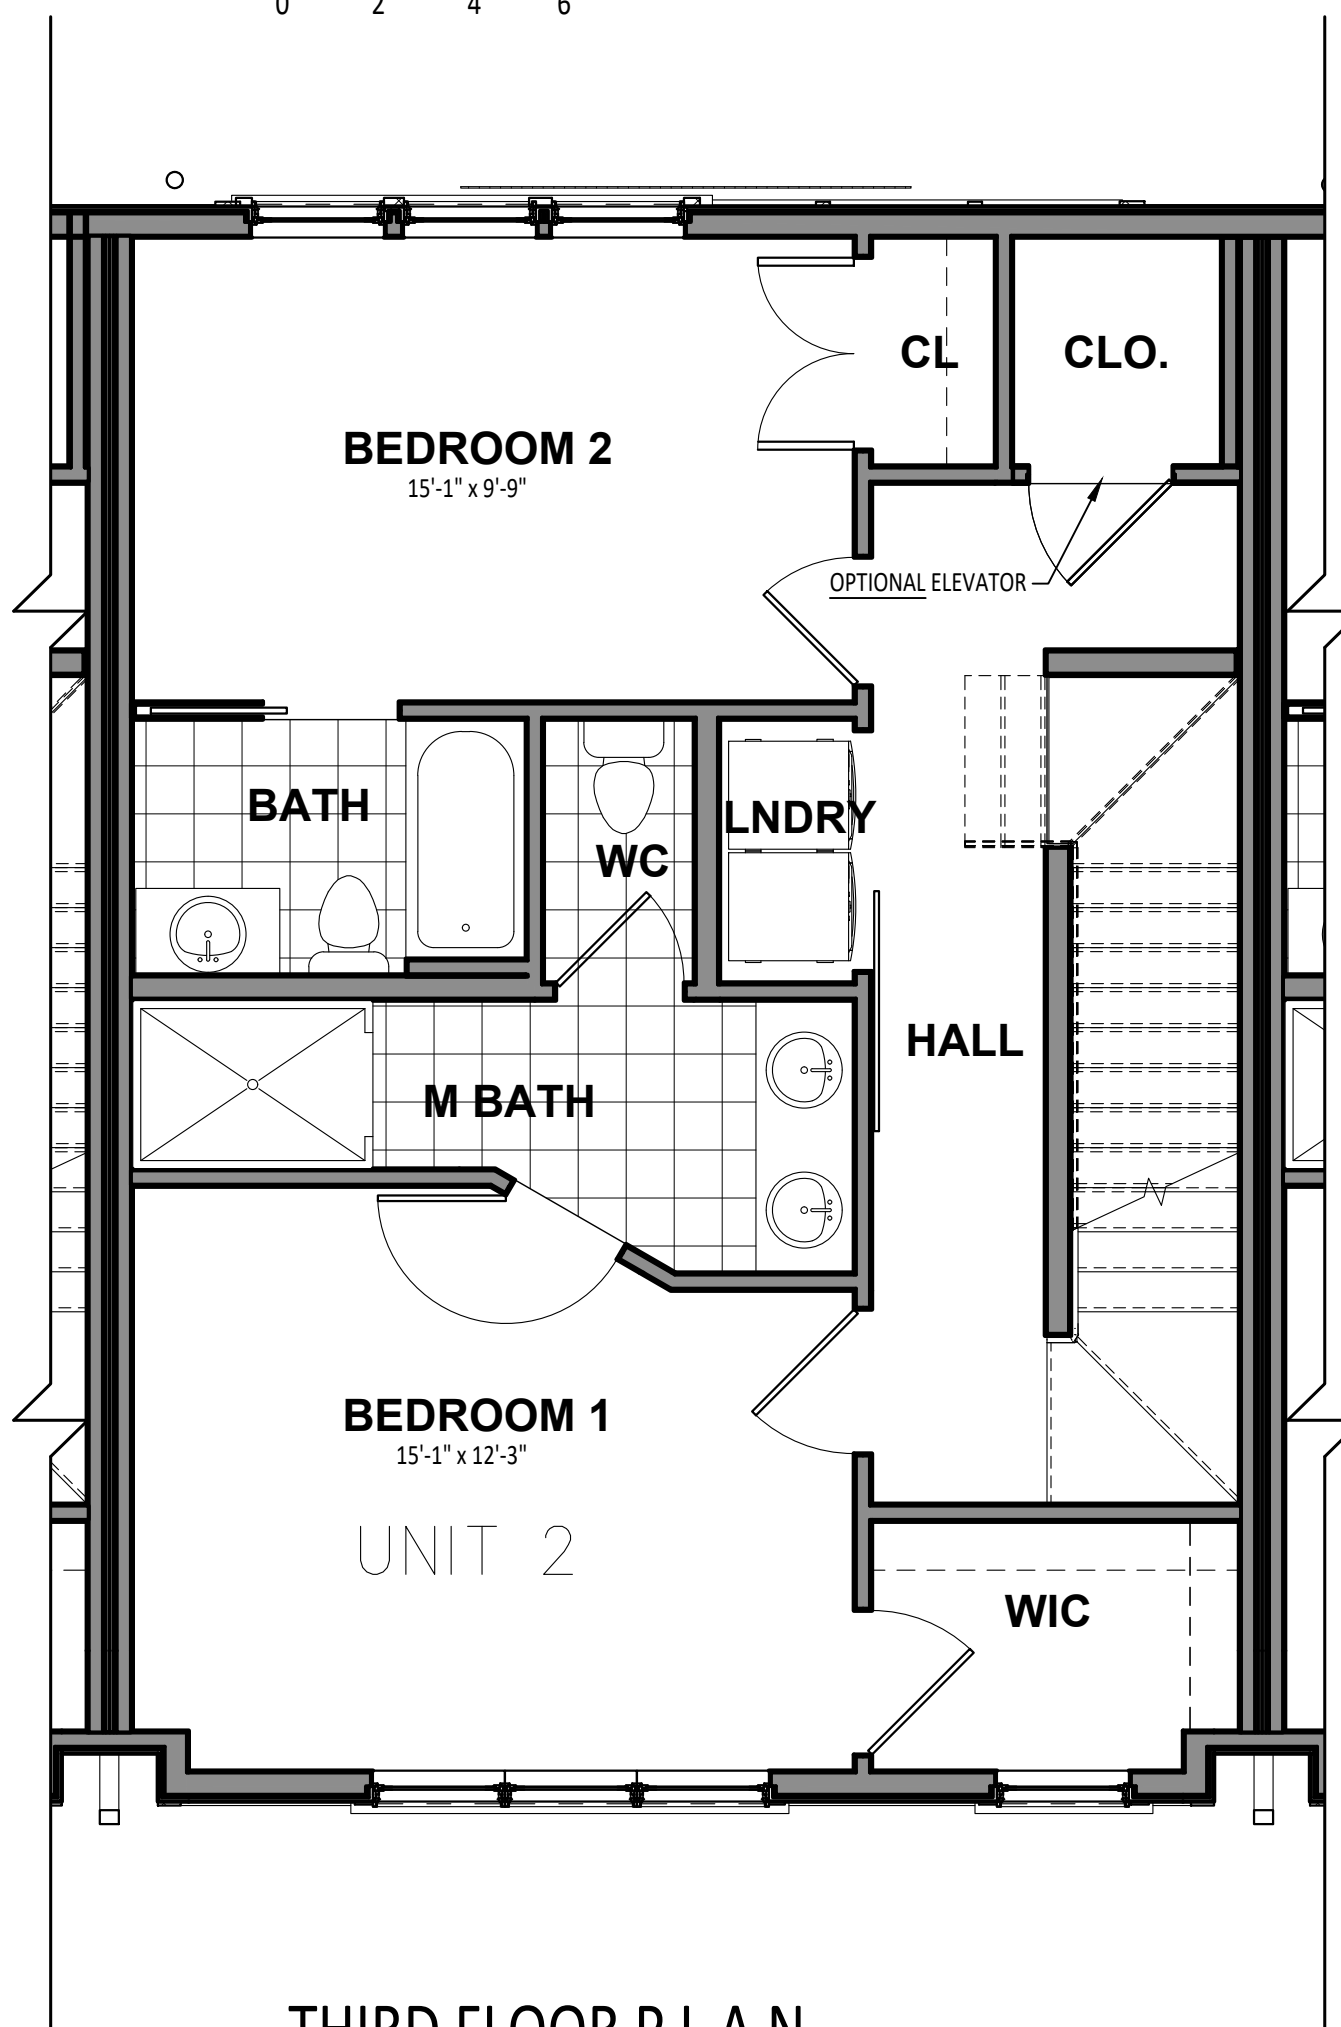

THIRD FLOOR P L A N

SCALE: 1/4"=1'-0"


3RD FLR: 795 SF

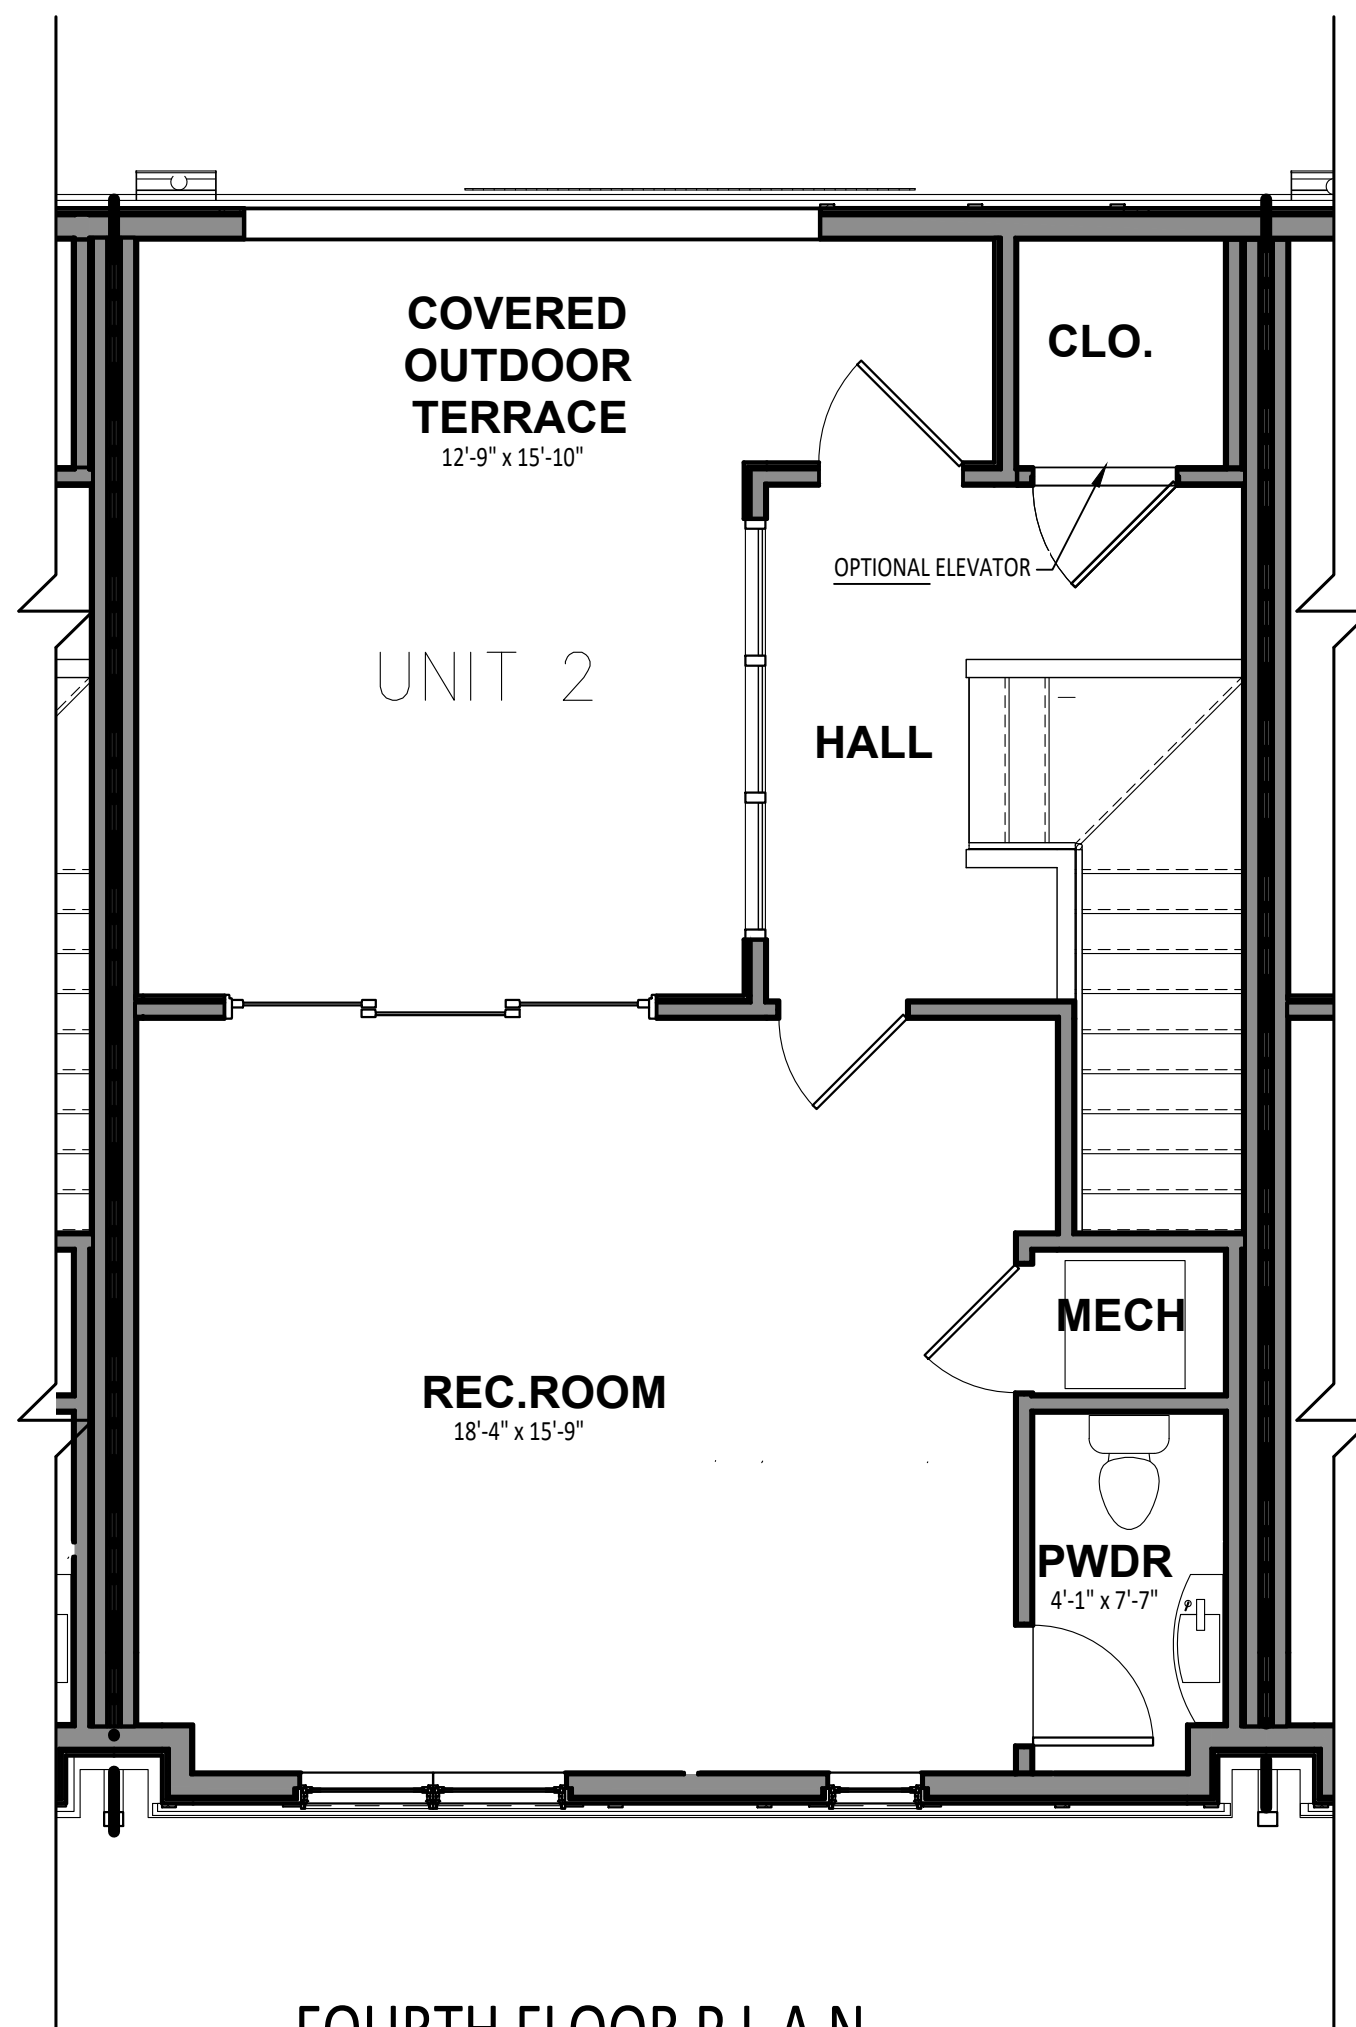

FOURTH FLOOR P L A N

SCALE: 1/4"=1'-0"

4TH FLR: 530 SF
TERRACE: 249 SF

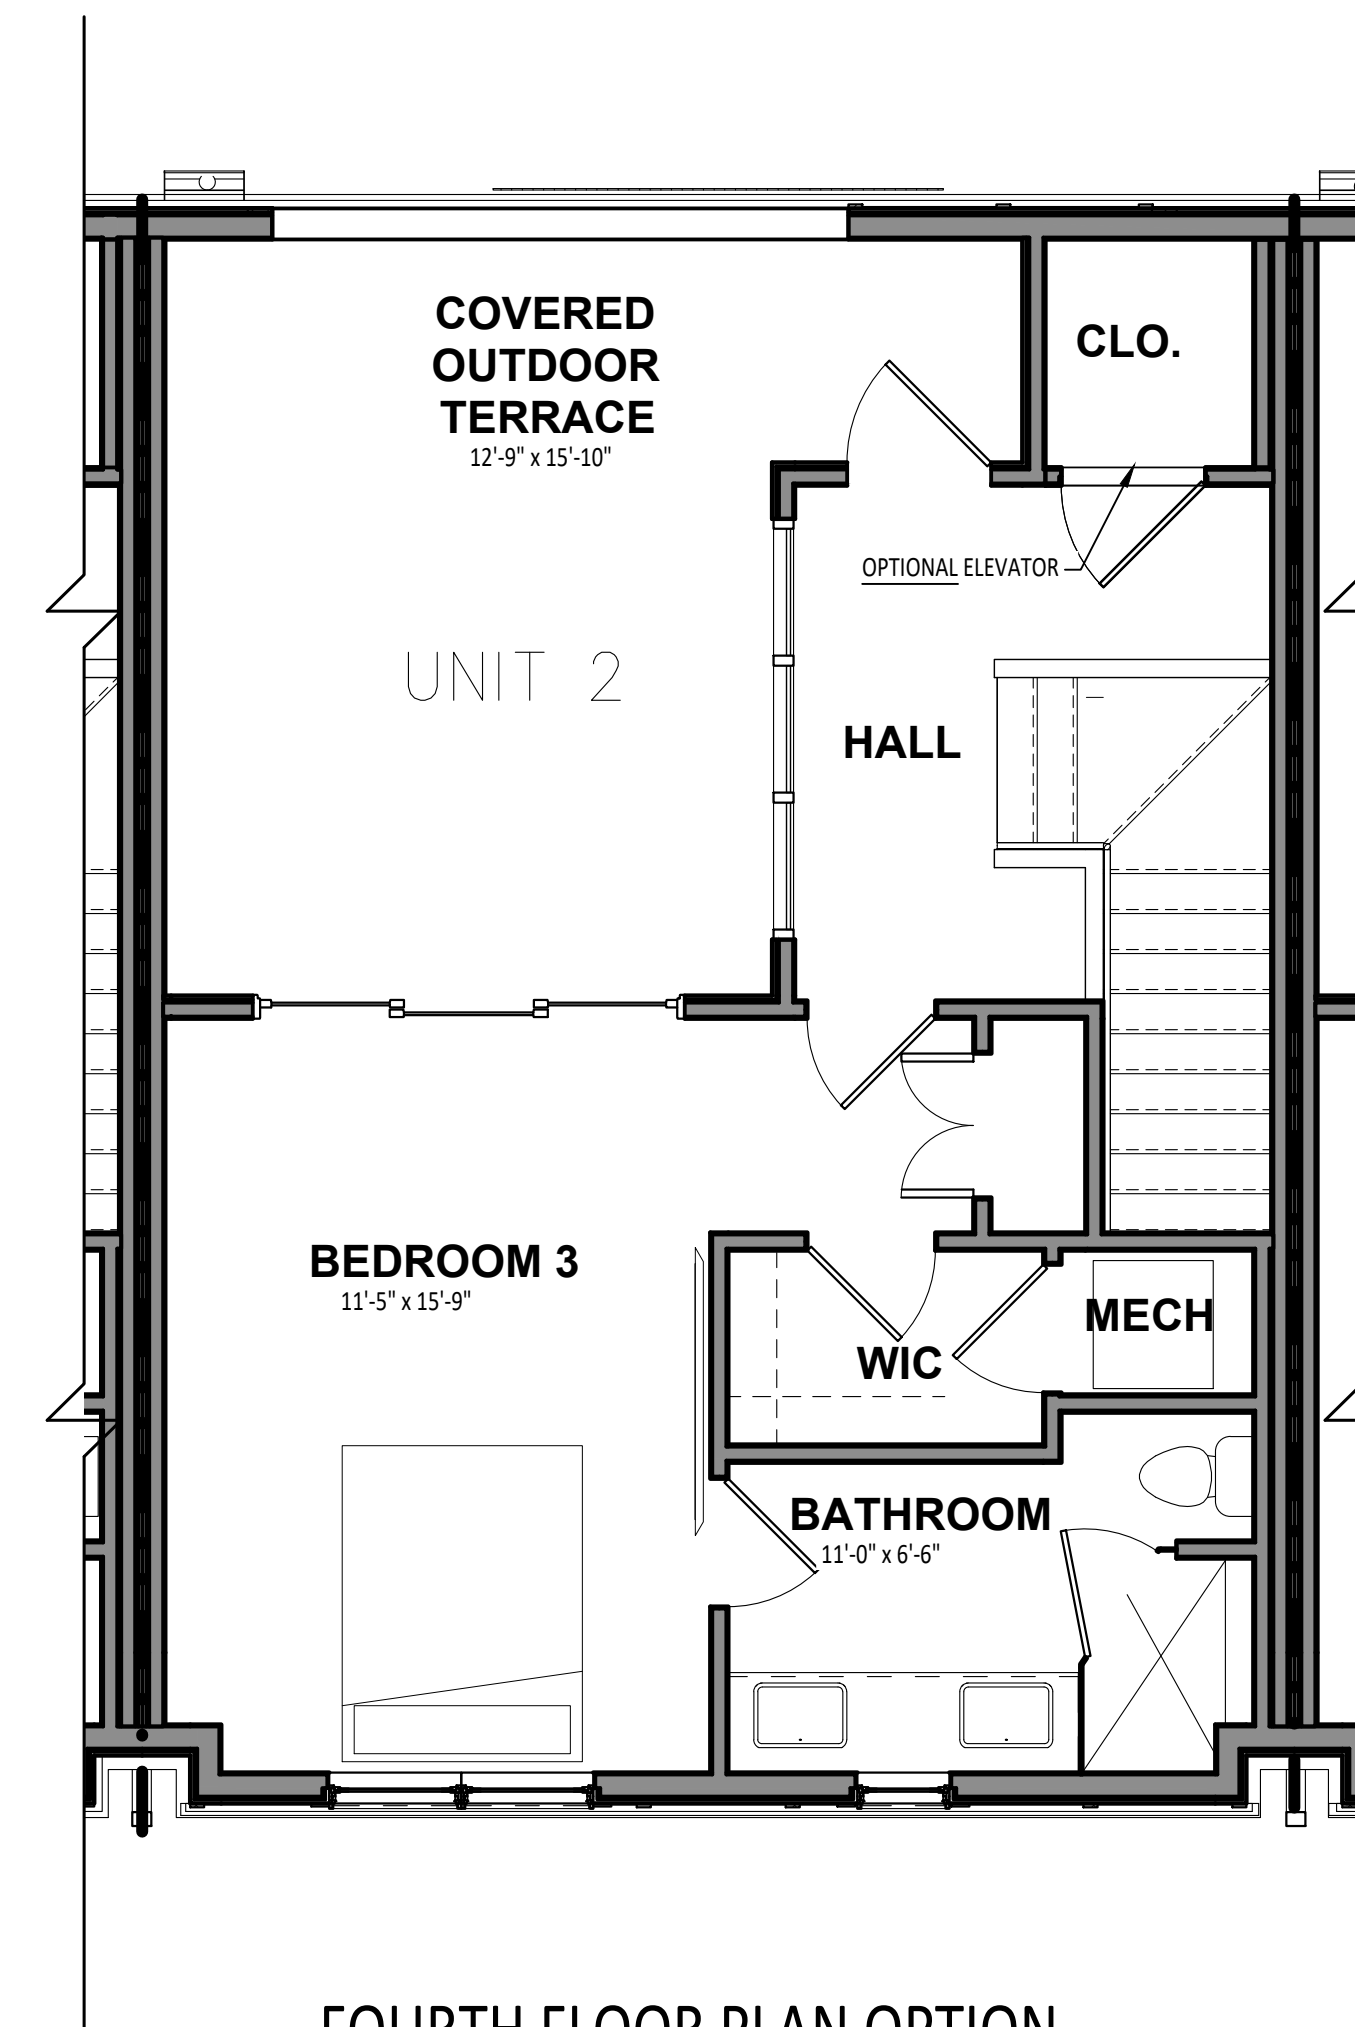

FOURTH FLOOR PLAN OPTION

SCALE: 1/4"=1'-0"

FINISHED SUITE OPTION

UNIT 2 FLOOR PLANS

Brought to you By:
Justin Doyle Homes
5378 A Cox Smith Rd.
Mason, Ohio 45040

Contact:
Online sales
Megan Allen
419.460.1625
Megan.Allen@JustinDoyleHomes.com

**OAKLEY PLACE
TOWNHOMES**
3725 ISABELLA AVE.
CINCINNATI, OH 45205

Revision
4.14.23

MARKETING PLAN SET

Sheet Title
Floor Plans

Scale
As Noted