


**FIRST FLOOR P L A N**

SCALE: 1/4"=1'-0"  
 0 2 4 6


1ST FLR: 335 SF  
 GARAGE: 391 SF

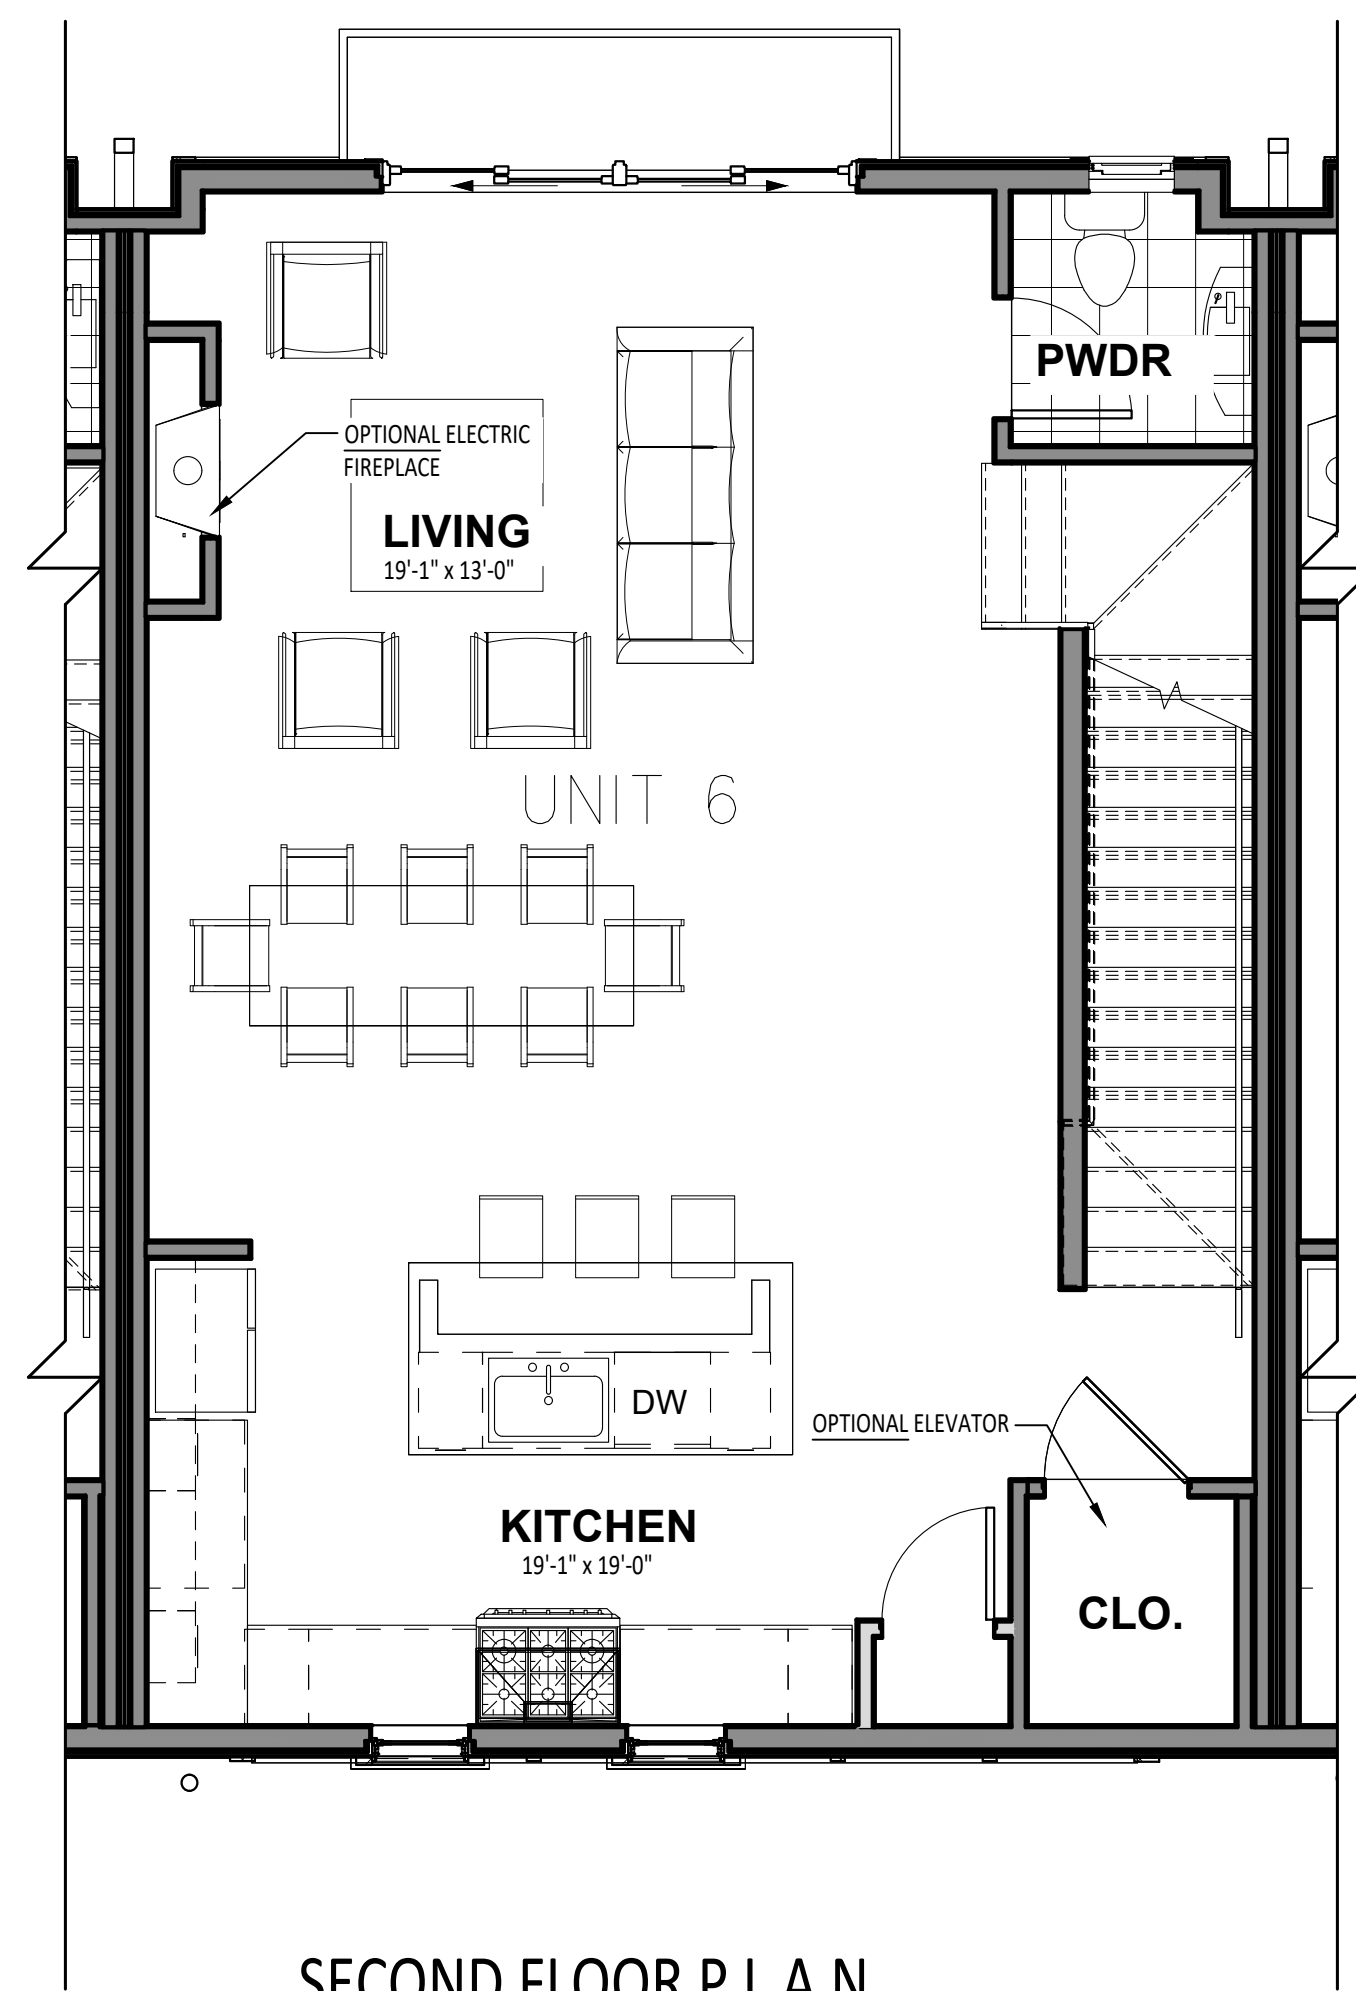

**SECOND FLOOR P L A N**

SCALE: 1/4"=1'-0"


2ND FLR: 795 SF

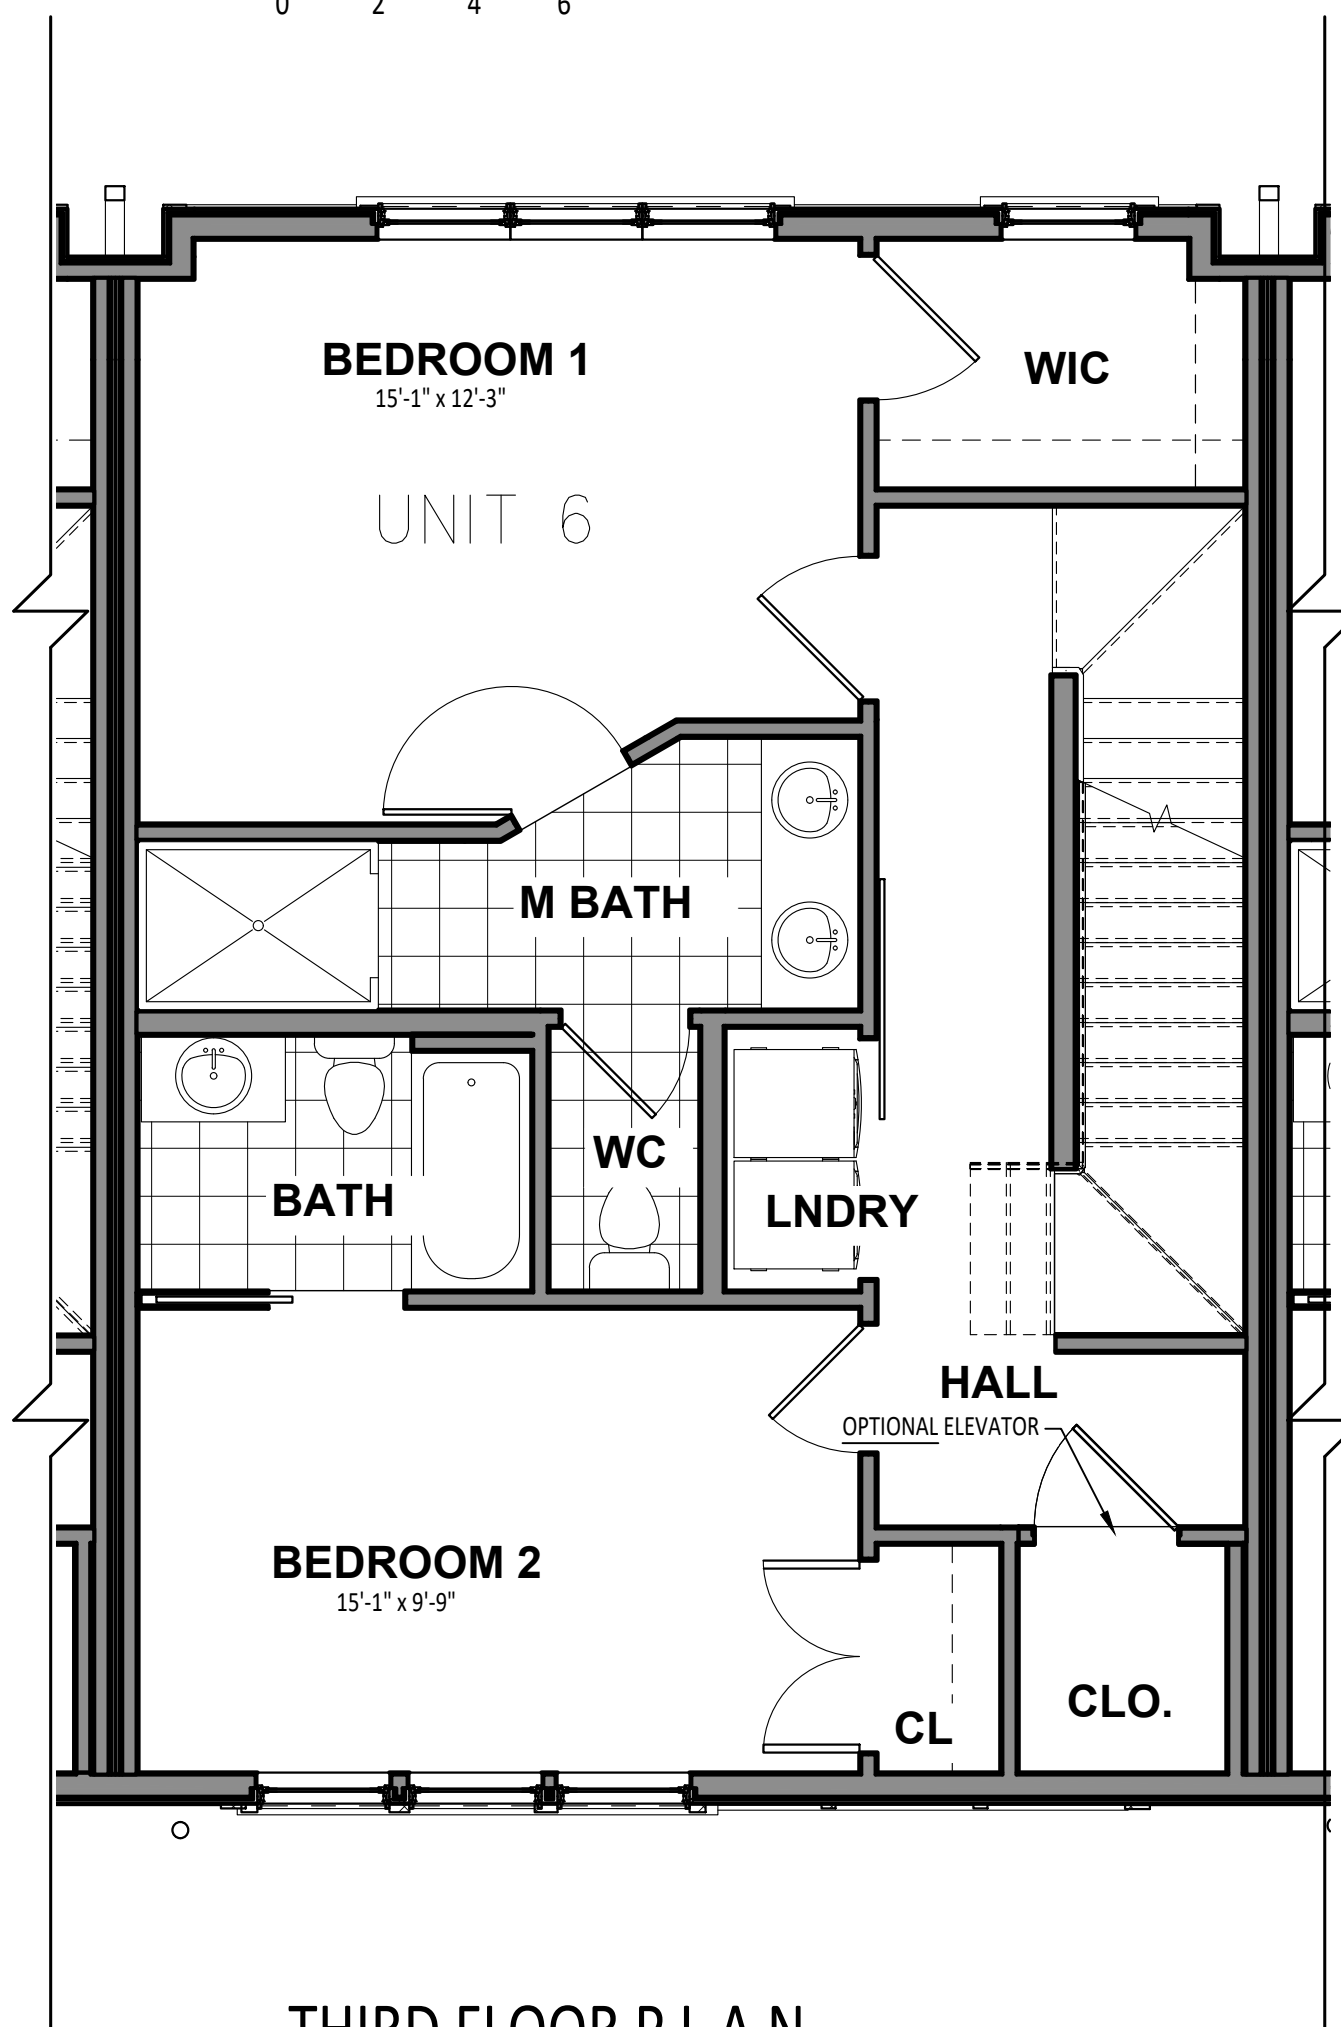

**THIRD FLOOR P L A N**

SCALE: 1/4"=1'-0"


3RD FLR: 795 SF

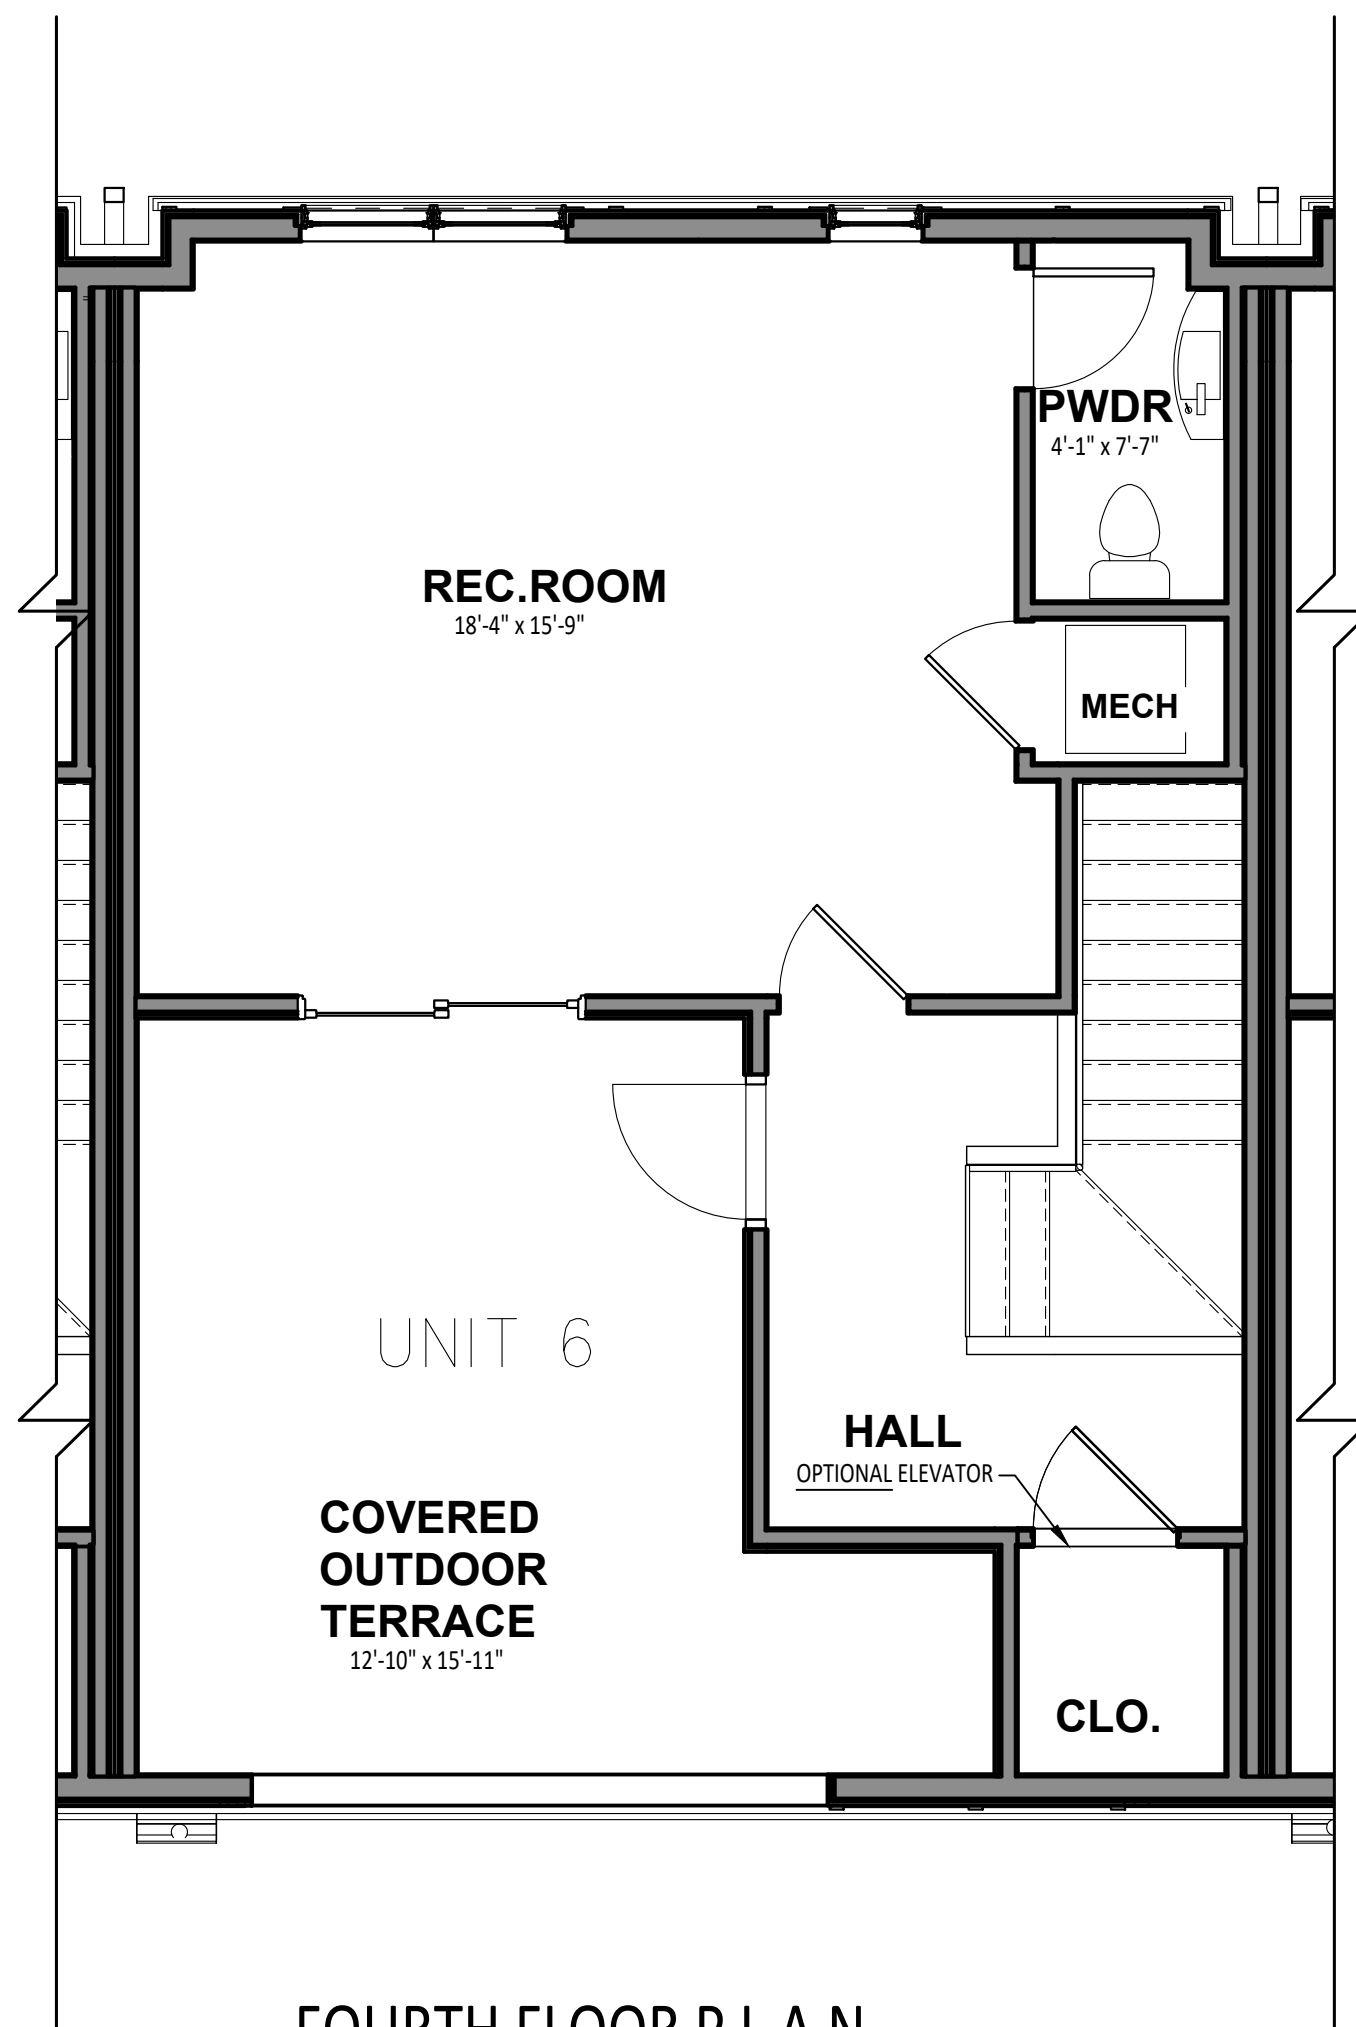

**FOURTH FLOOR P L A N**

SCALE: 1/4"=1'-0"

4TH FLR: 530 SF  
 TERRACE: 249 SF

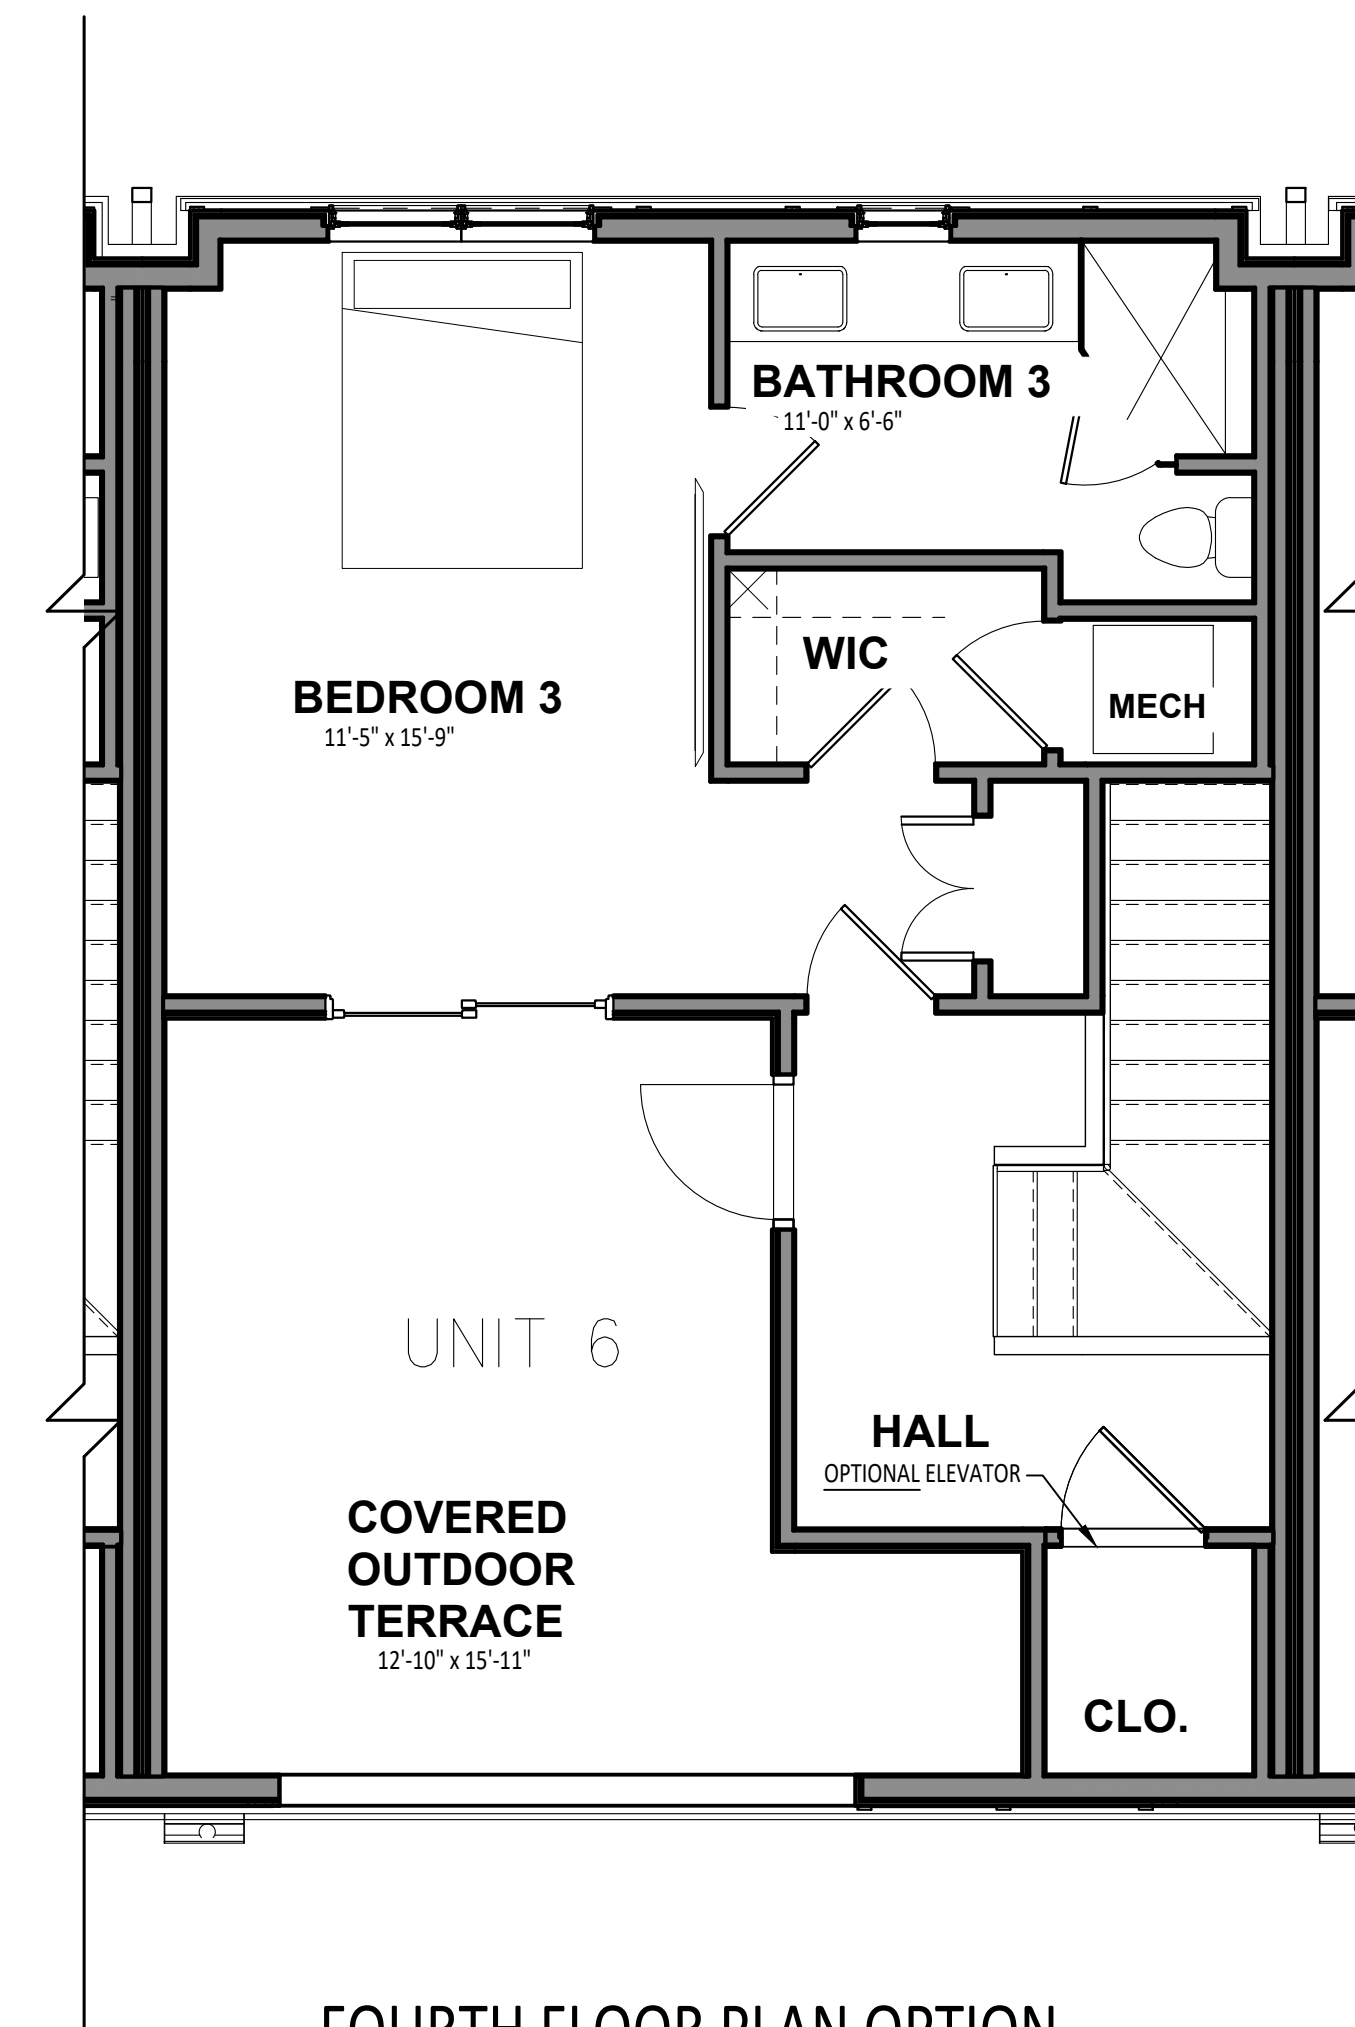

**FOURTH FLOOR PLAN OPTION**

SCALE: 1/4"=1'-0"

FINISHED SUITE OPTION

**UNIT 6 FLOOR PLANS**



Brought to you By:  
 Justin Doyle Homes  
 5378 A Cox Smith Rd.  
 Mason, Ohio 45040

Contact:  
 Online sales  
 Megan Allen  
 419.460.1625  
 Megan.Allen@JustinDoyleHomes.com

**OAKLEY PLACE**  
**TOWNHOMES**  
**3725 ISABELLA AVE.**  
**CINCINNATI, OH 45205**

Revision  
 No. MARKETING PLAN SET 4.14.23

Sheet Title  
 Floor Plans

Scale  
 As Noted

Checked by JDI Copyright 2019 This is a proprietary design of Justin Doyle Homes. The design data and information relating thereto is not to be used, disseminated, or reproduced in whole or in part without the written consent of Justin Doyle Homes.