


FIRST FLOOR P L A N

SCALE: 1/4"=1'-0"  
0 2 4 6


1ST FLR: 338 SF  
GARAGE: 392 SF

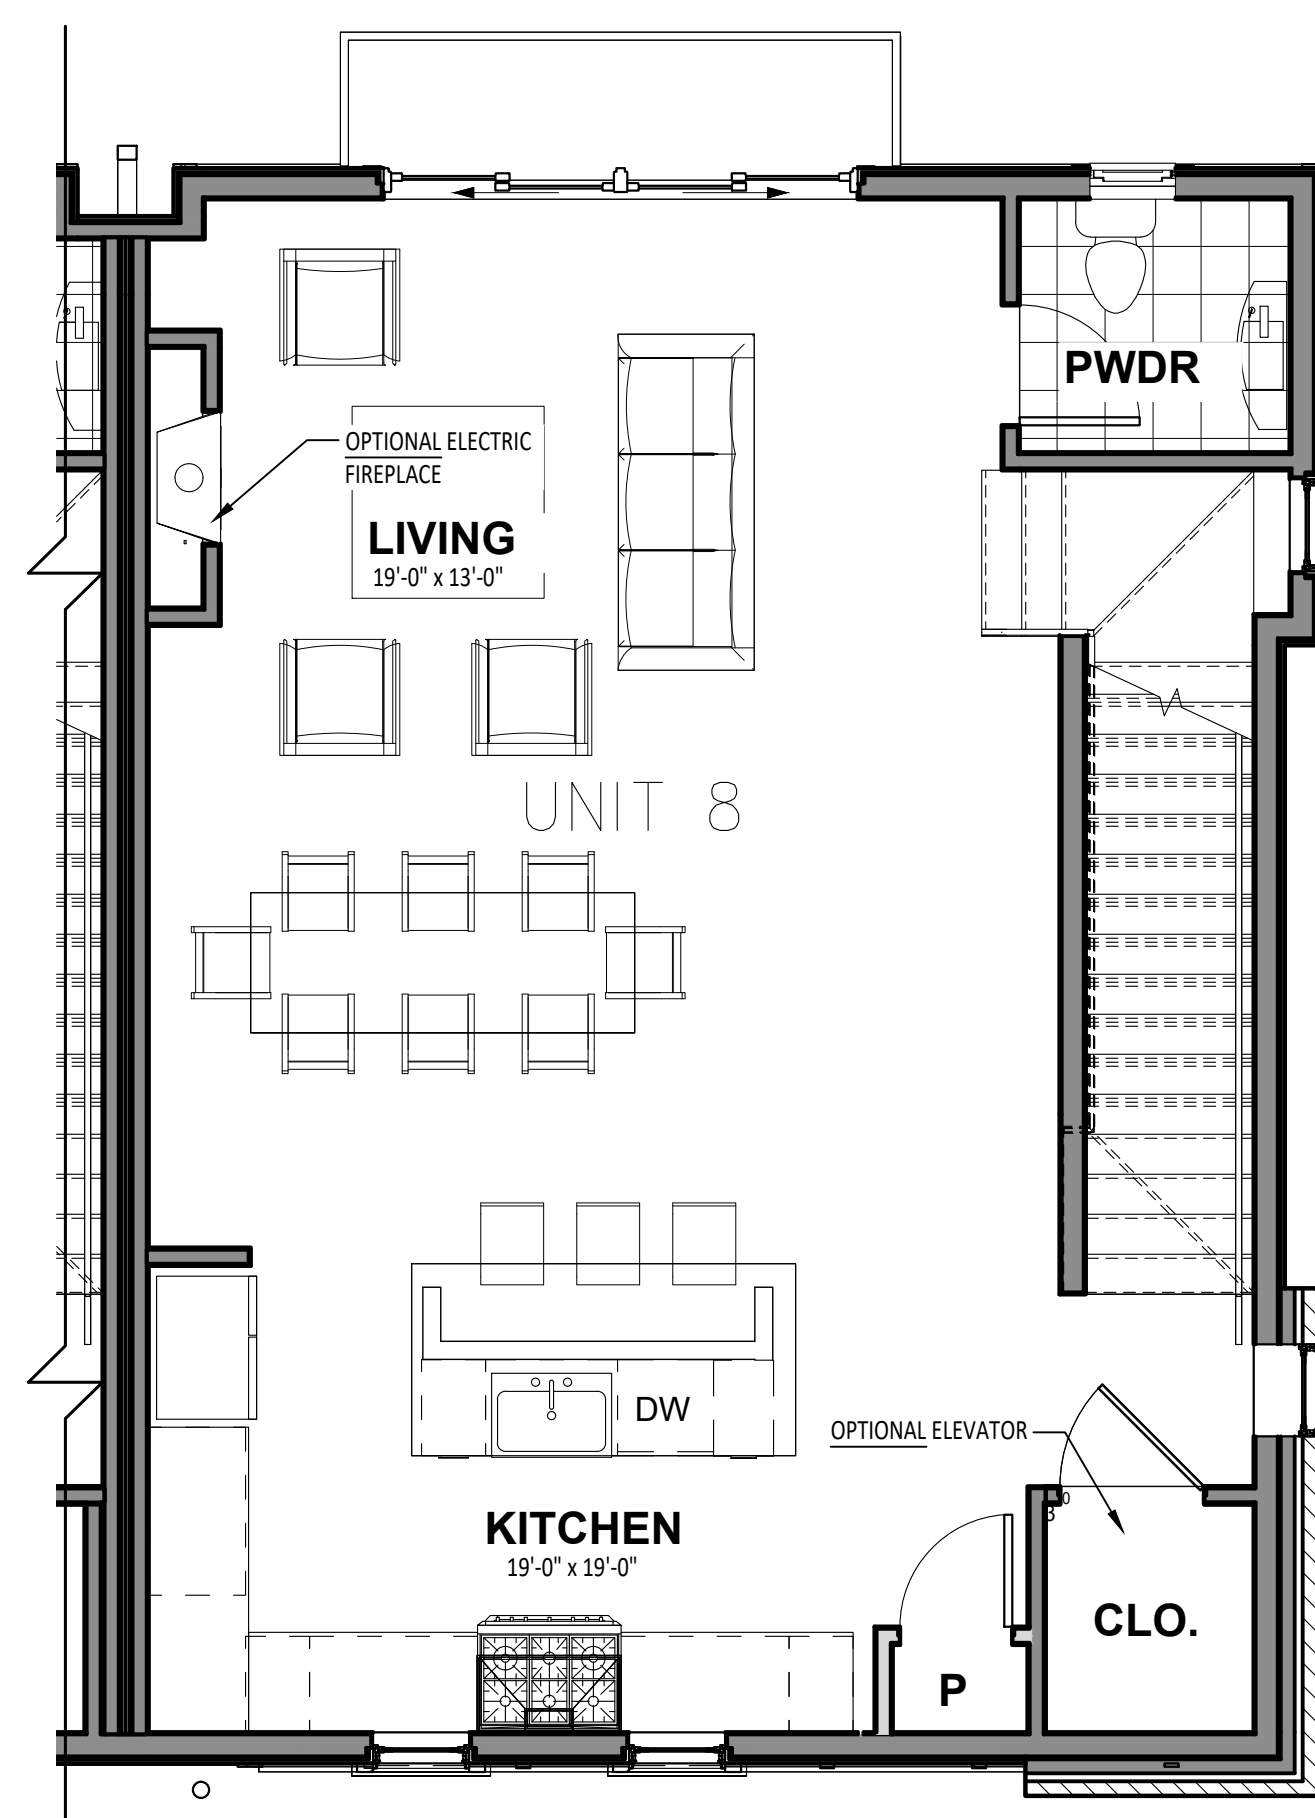

SECOND FLOOR P L A N

SCALE: 1/4"=1'-0"


2ND FLR: 804 SF

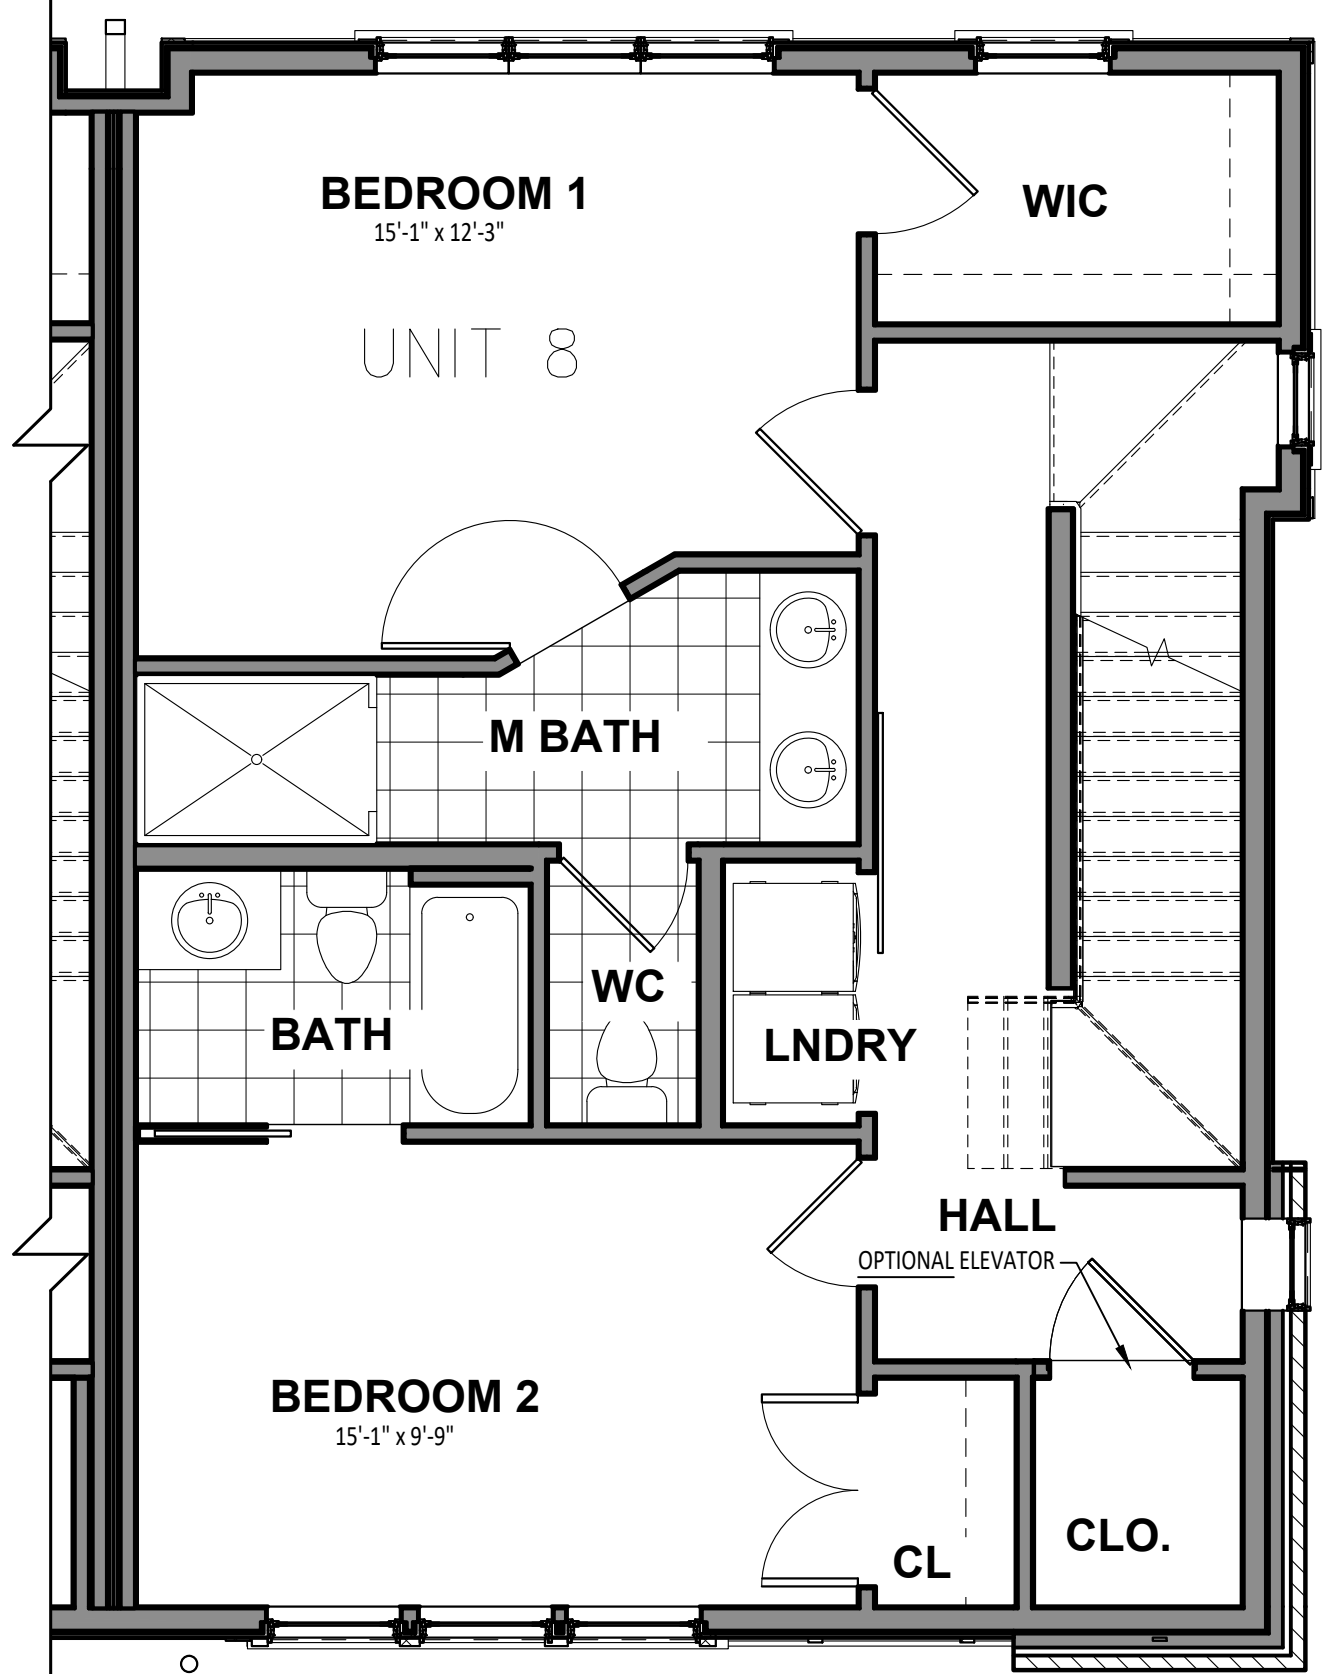

THIRD FLOOR P L A N

SCALE: 1/4"=1'-0"


3RD FLR: 804 SF

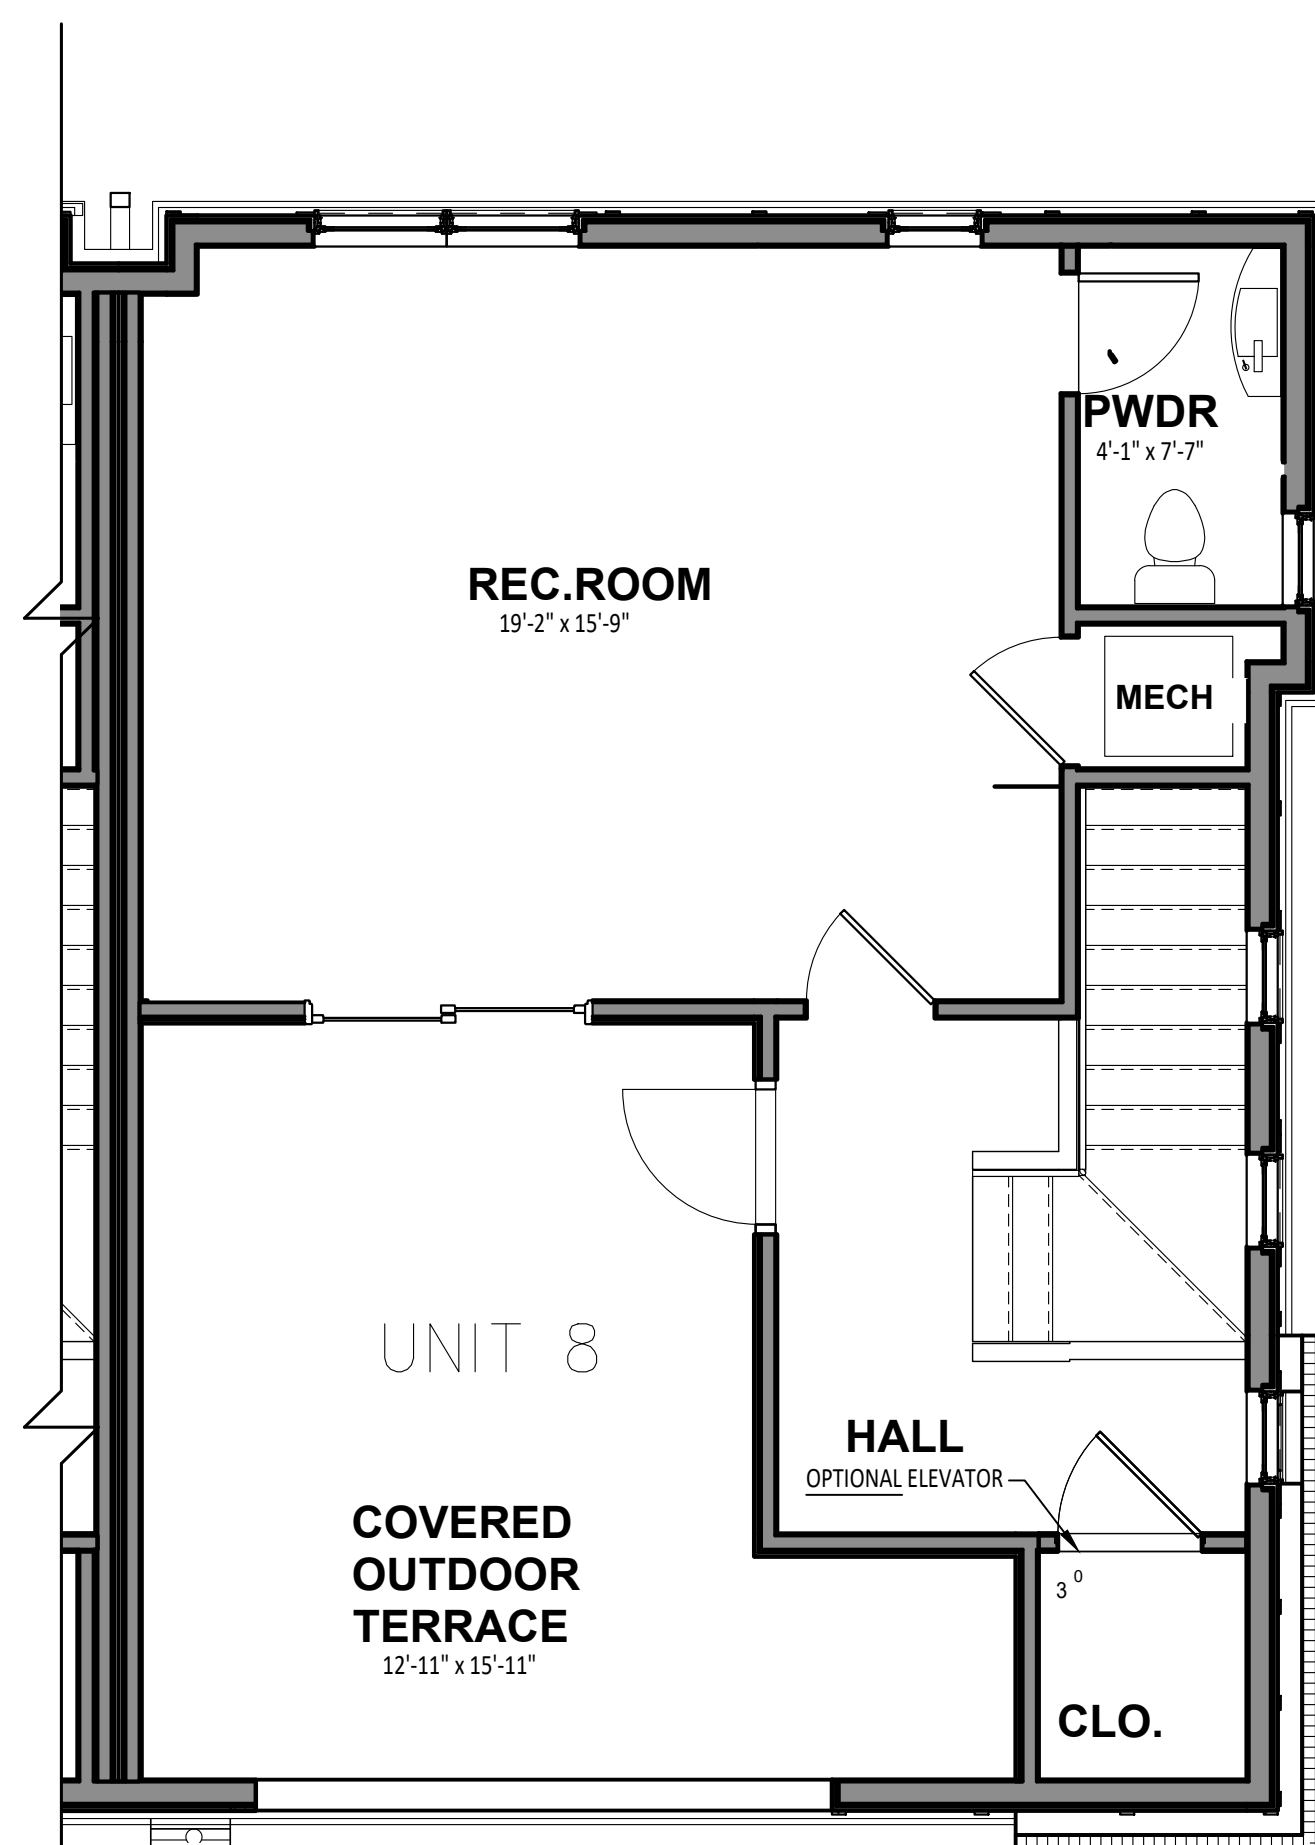

FOURTH FLOOR P L A N

SCALE: 1/4"=1'-0"

4TH FLR: 537 SF  
TERRACE: 244 SF

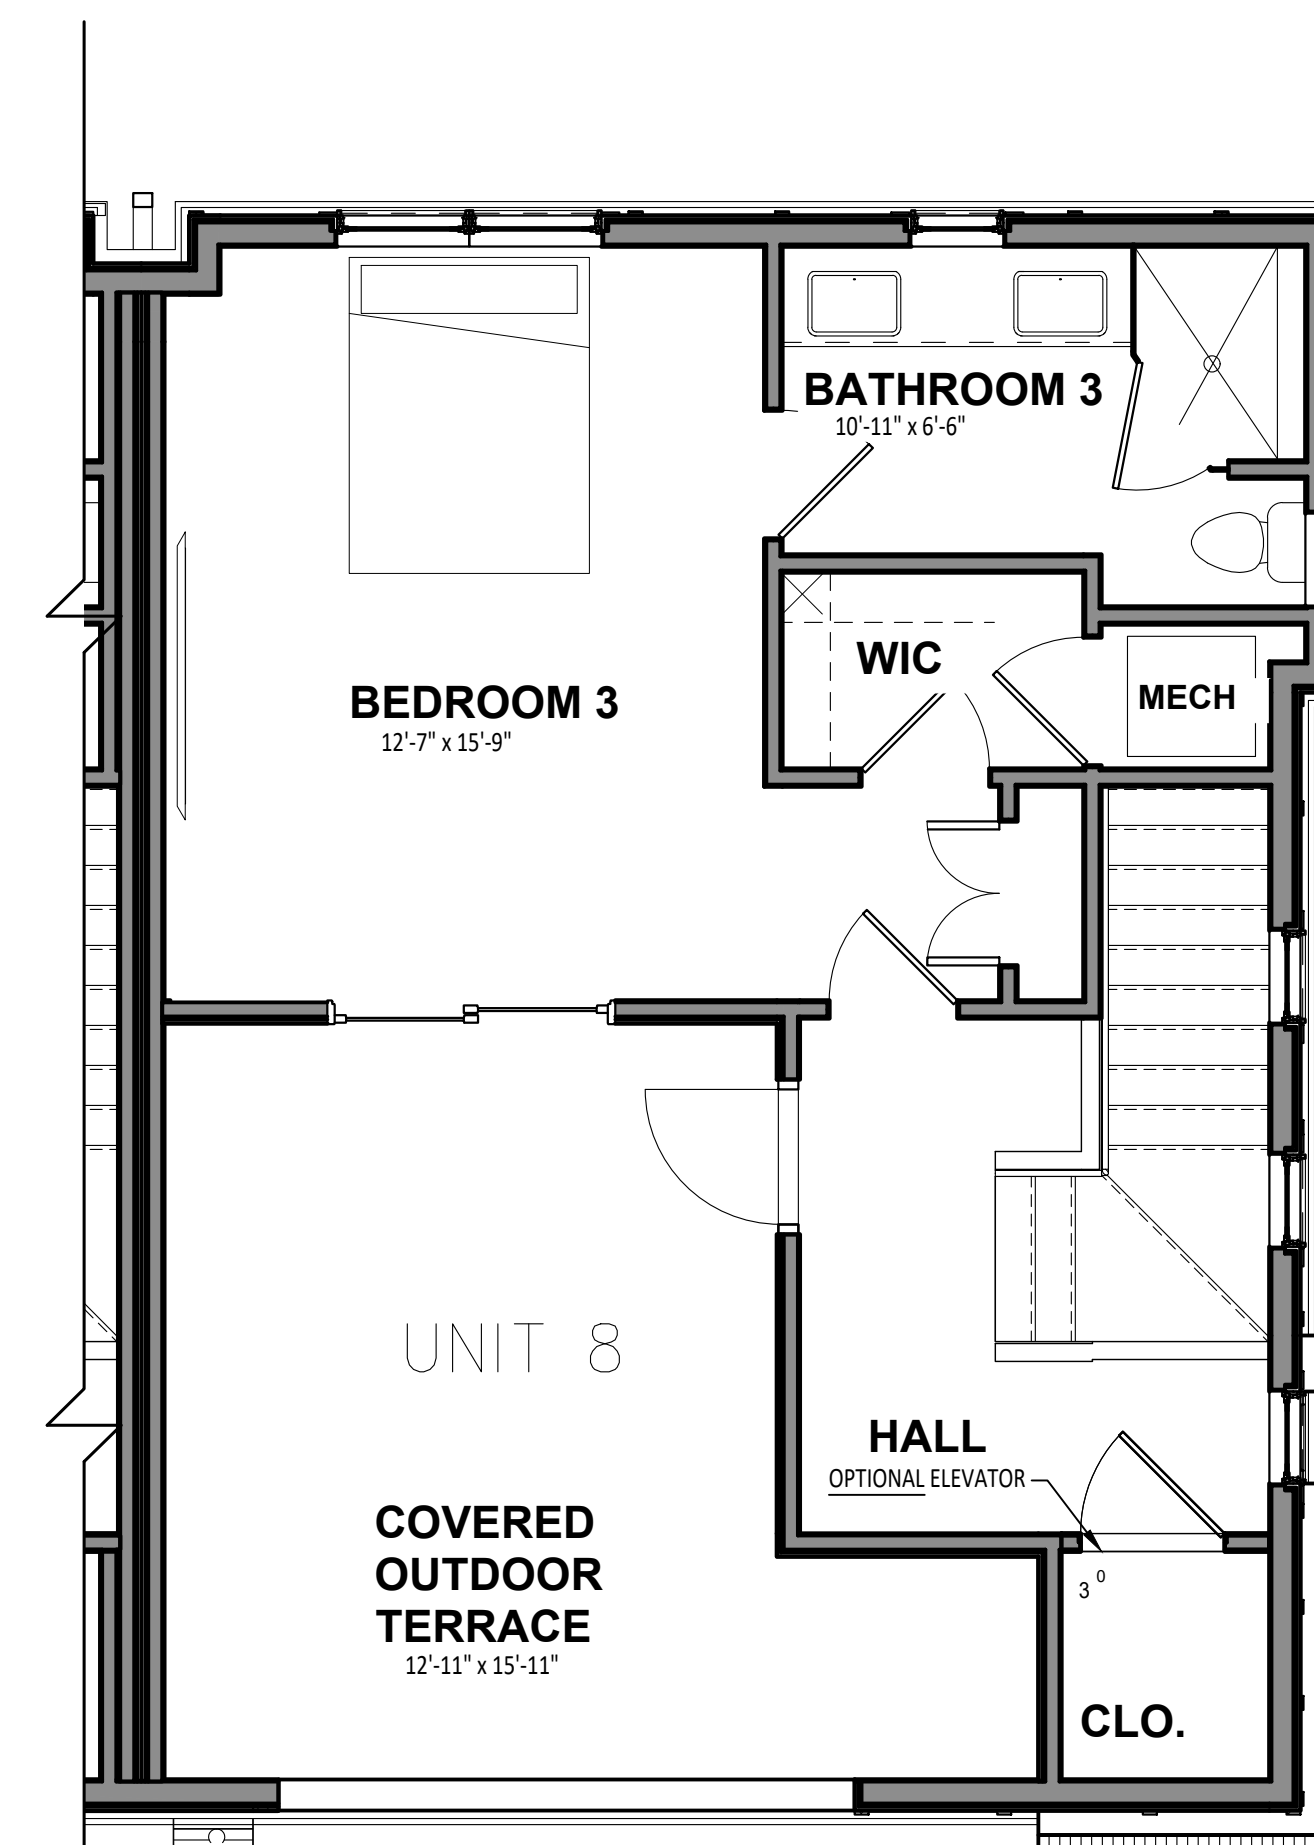


FOURTH FLOOR PLAN OPTION

SCALE: 1/4"=1'-0"

FINISHED SUITE OPTION

# UNIT 8 FLOOR PLANS

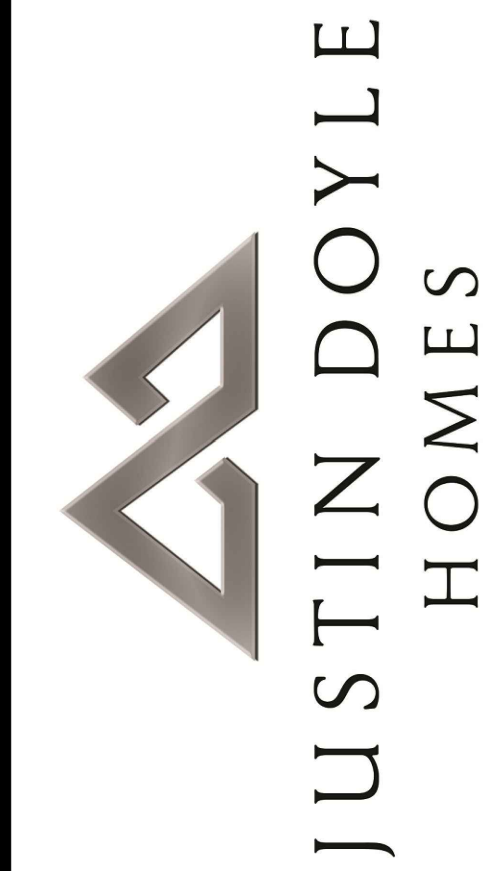

Brought to you By:  
Justin Doyle Homes  
5378 A Cox Smith Rd.  
Mason, Ohio 45040

Contact:  
Online sales  
Megan Allen  
419.460.1625  
Megan.Allen@JustinDoyleHomes.com

OAKLEY PLACE  
TOWNHOMES  
3725 ISABELLA AVE.  
CINCINNATI, OH 45205

Revision  
No. MARKETING PLAN SET 4.14.23

Sheet Title  
Floor Plans

Scale  
As Noted